



CITY OF SAN MARCOS
630 E. HOPKINS
SAN MARCOS, TX 78682
TEL 512.393.8800 FAX 512.393.8100
www.sanmarcos.tx.gov


3711 SOUTH MCKINCK CYPRESSWAY
AUSTIN, TX 78704
TEL 512.426.0000 FAX 512.426.0100
www.structurepoint.com

TRAFFIC CONTROL PLANS
PHASES I & II

SESSOM DRAINAGE
IMPROVEMENTS PROJECT

CITY OF SAN MARCOS



PROJECT LOCATION MAP - N.T.S.

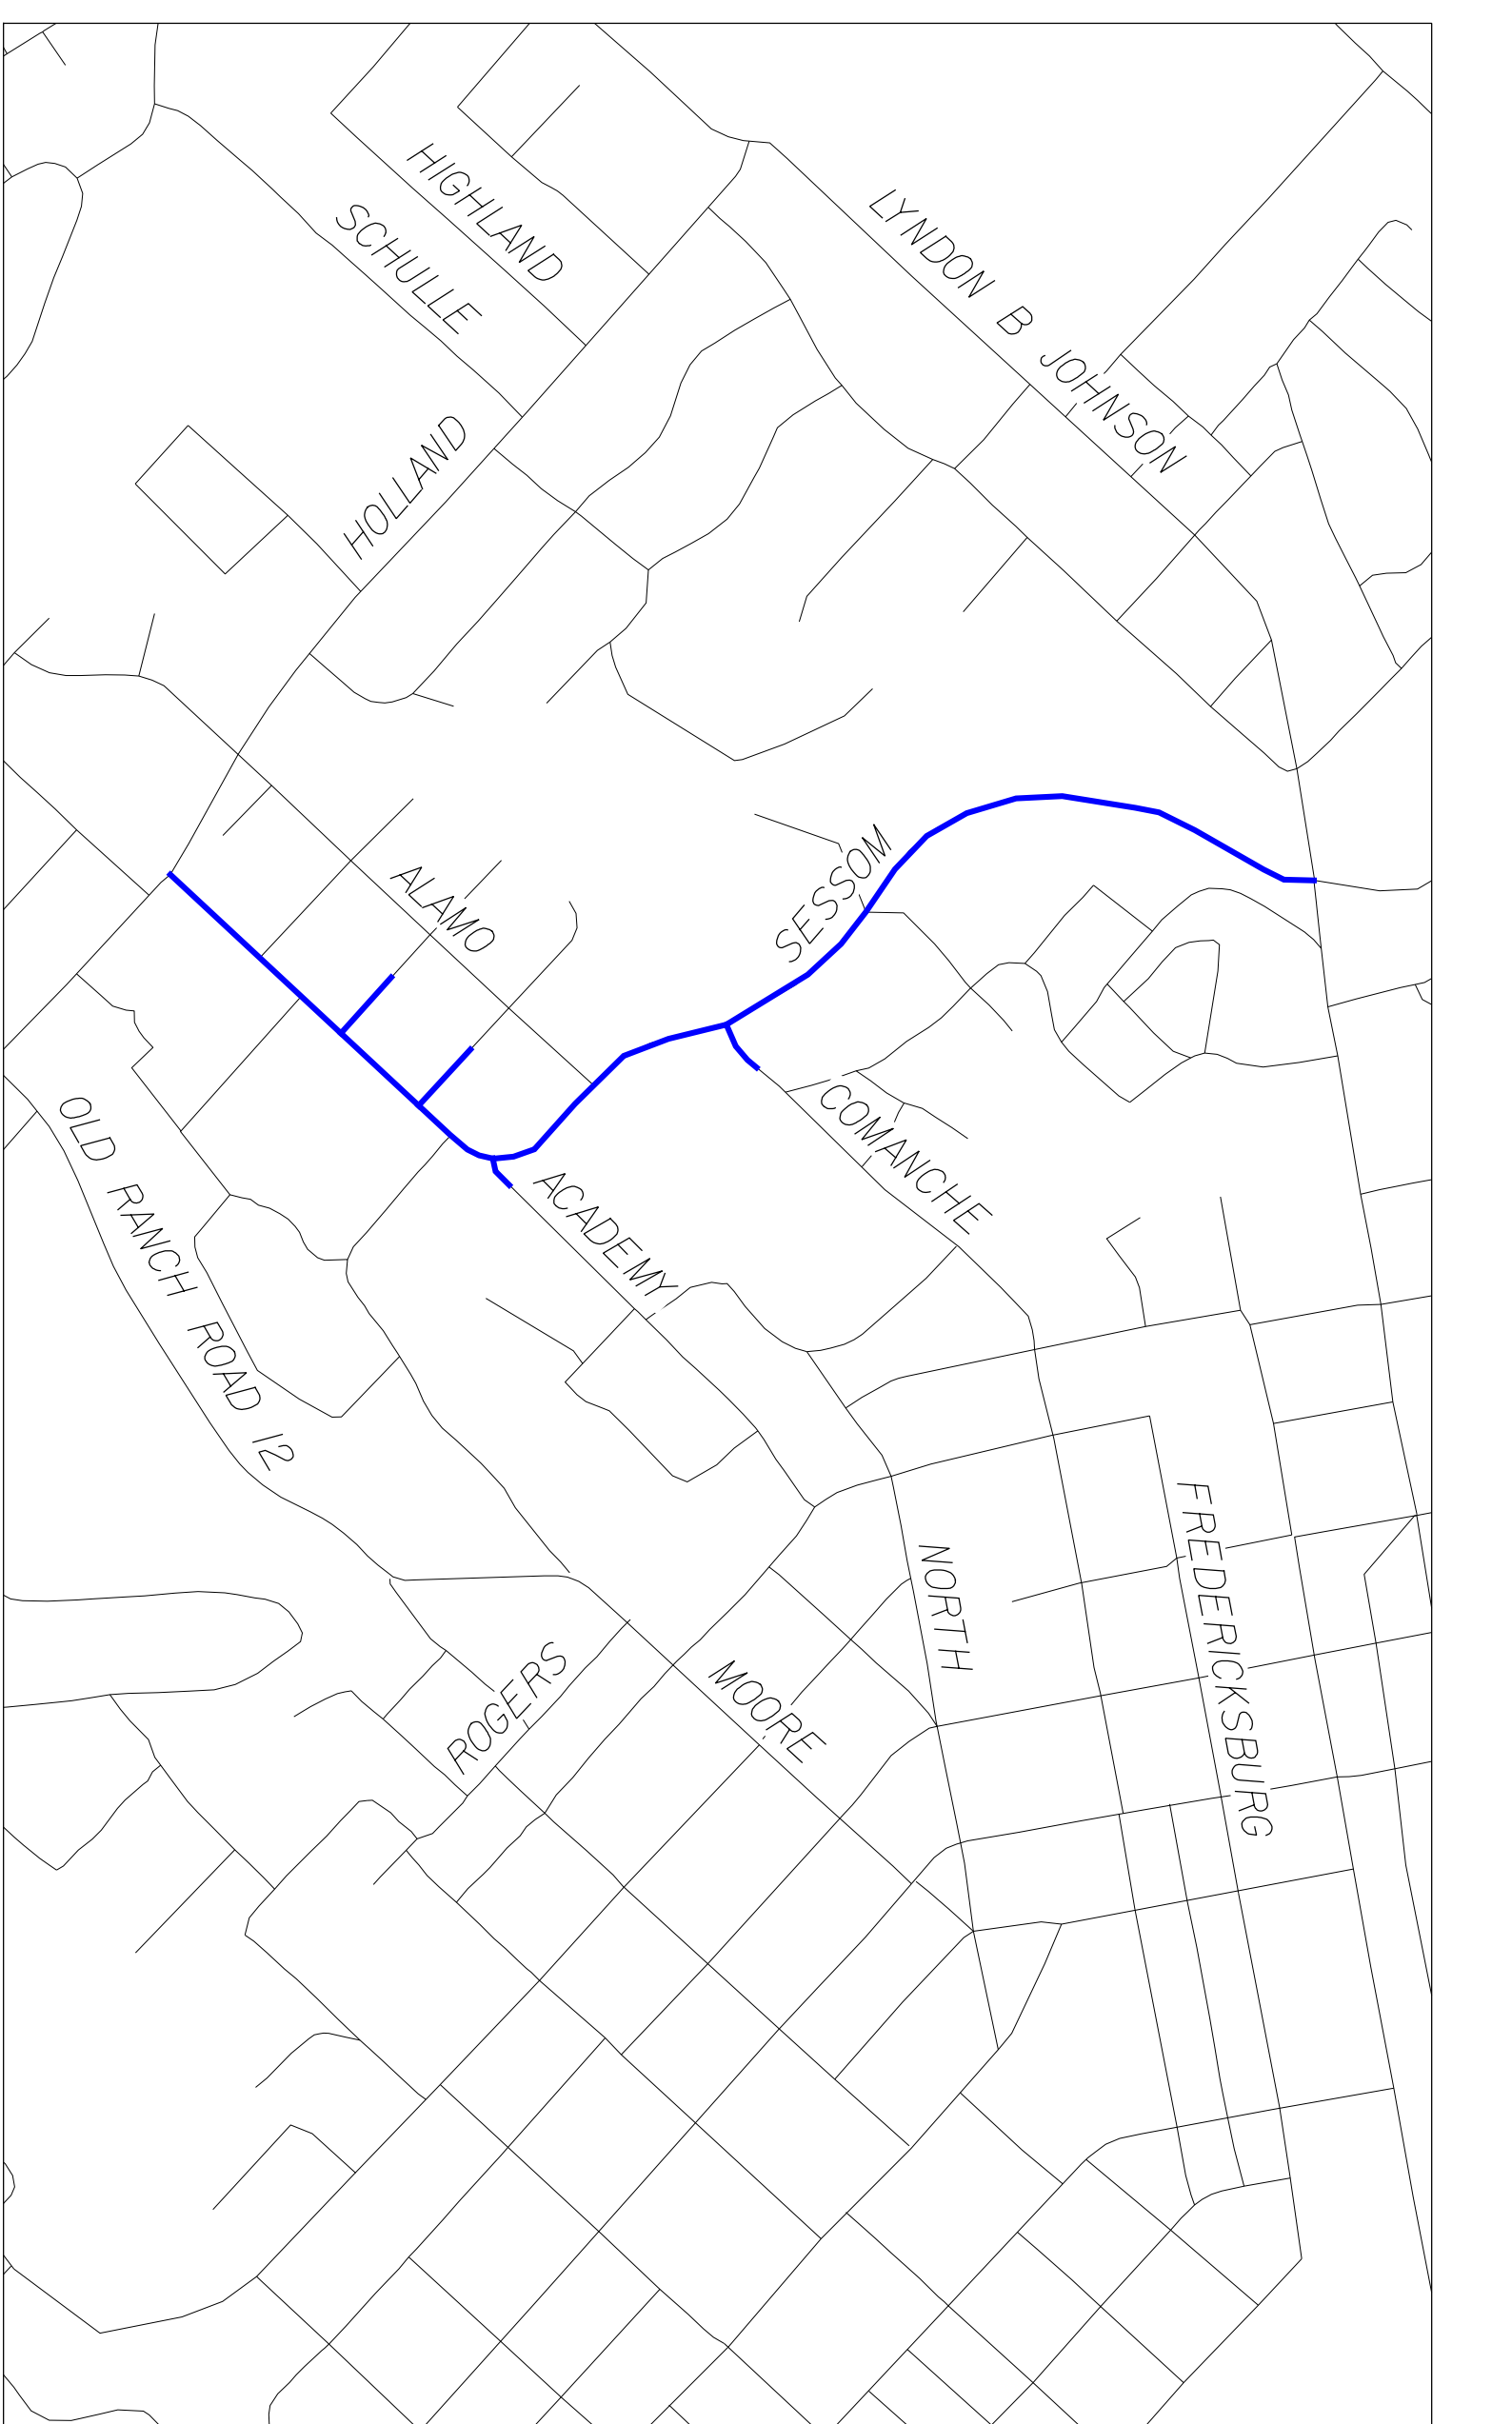


PROJECT DATA

COUNTY: HAYS COUNTY, TEXAS
PROJECT LIMITS: FROM: HOLLAND STREET
TO: N LBJ DR
LENGTH: 1,624.34 FT = 0.307 MI
FUNCTIONAL CLASS: ARTERIAL
DESIGN SPEEDS: 30 MPH


LEGEND

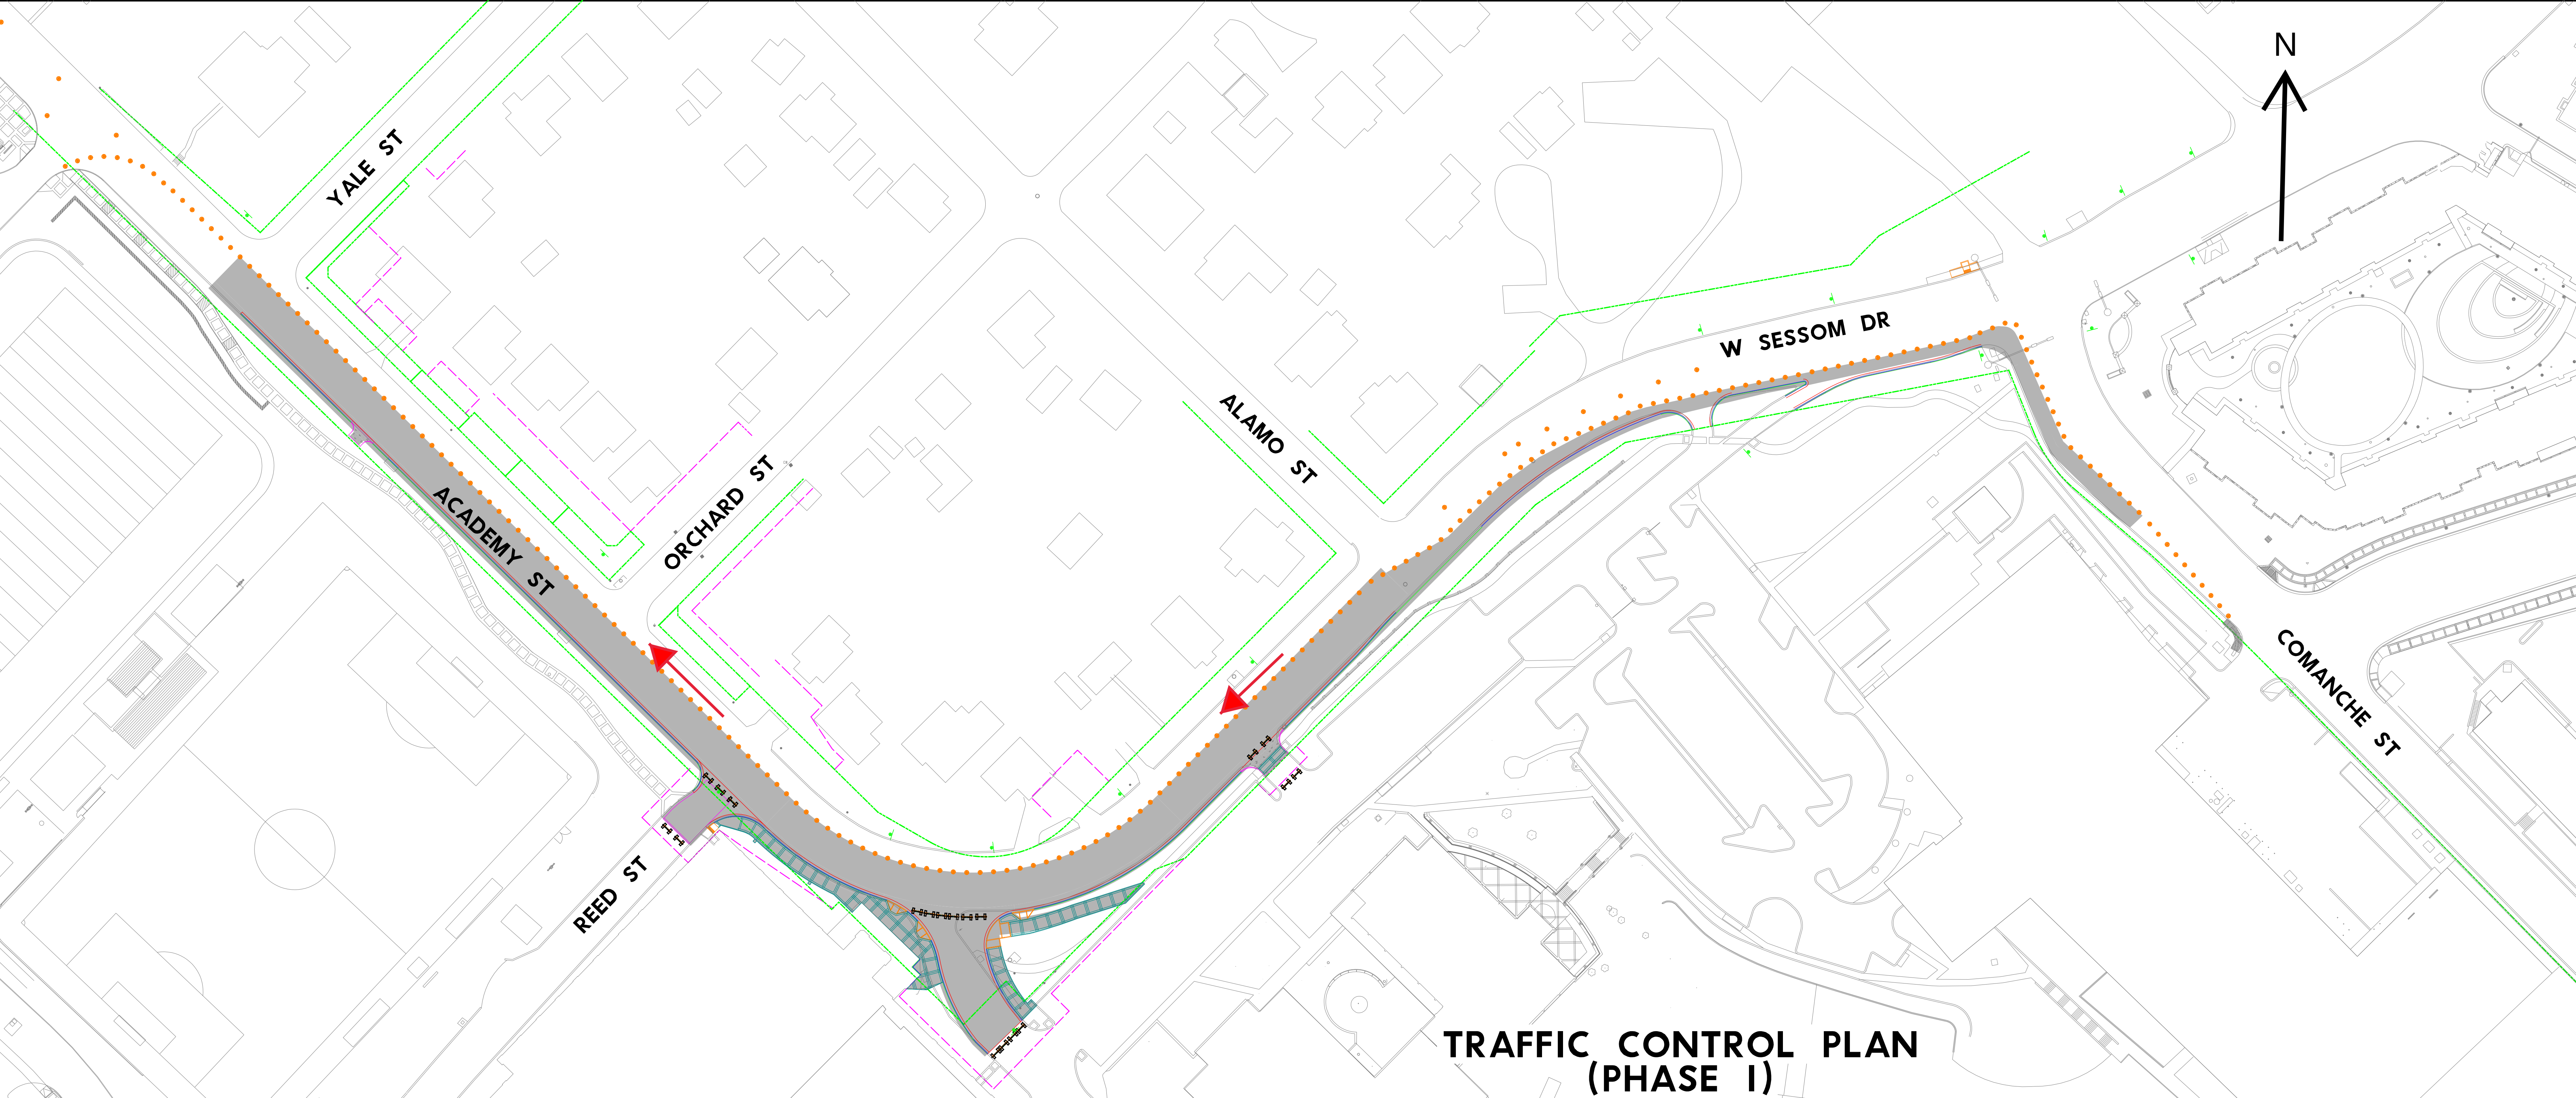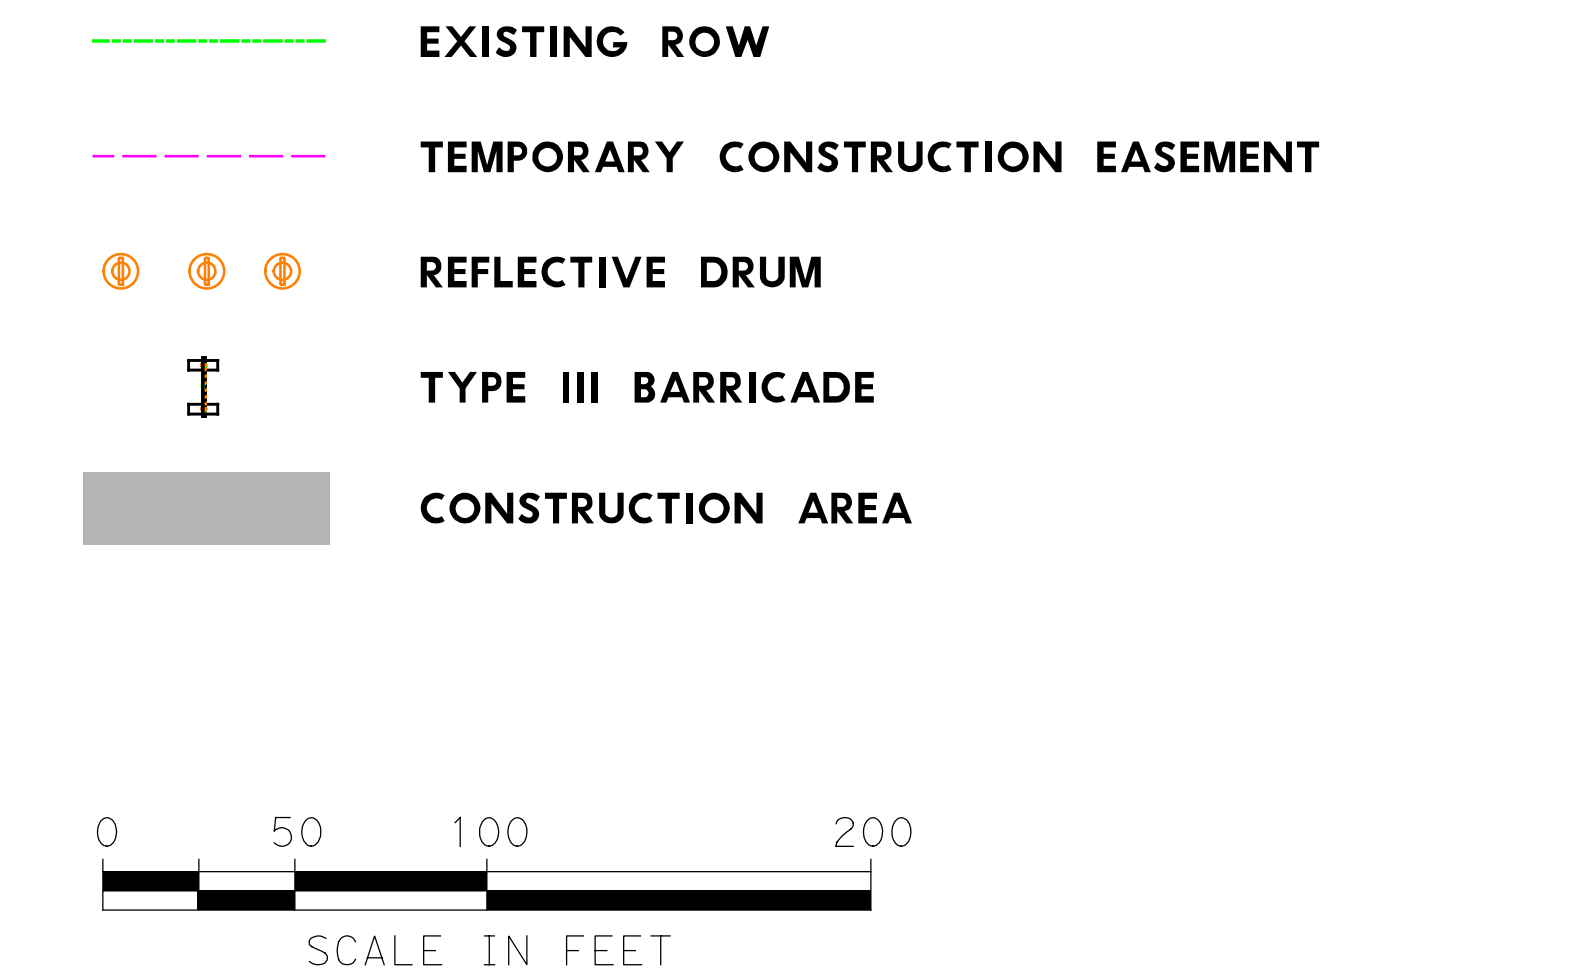


TRAFFIC CONTROL PLAN
(PHASE I)

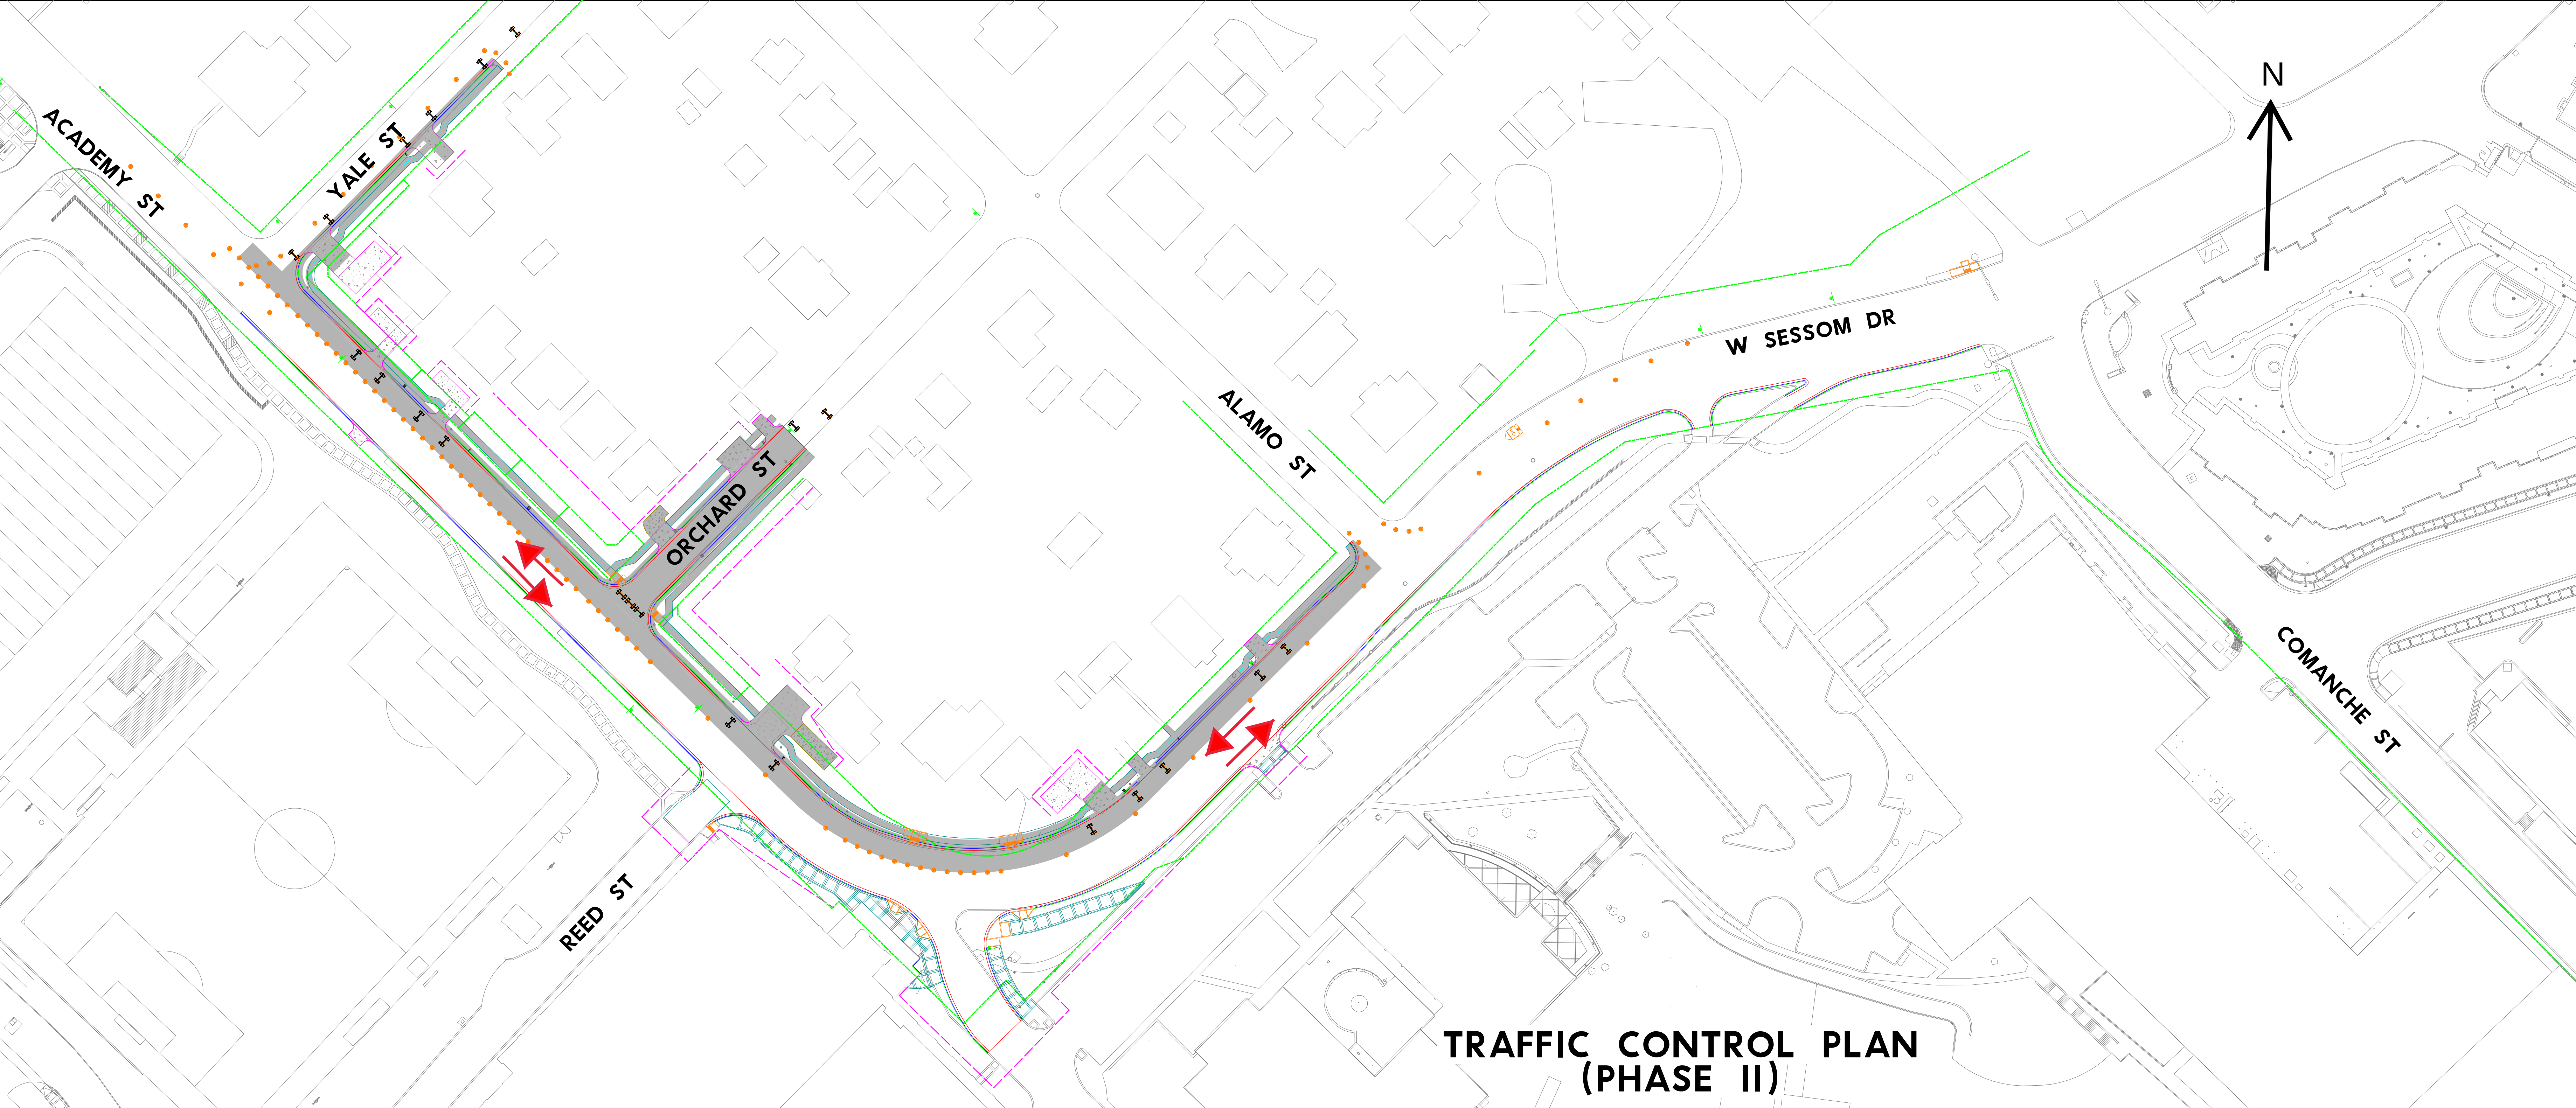


TRAFFIC CONTROL PLAN
(PHASE II)

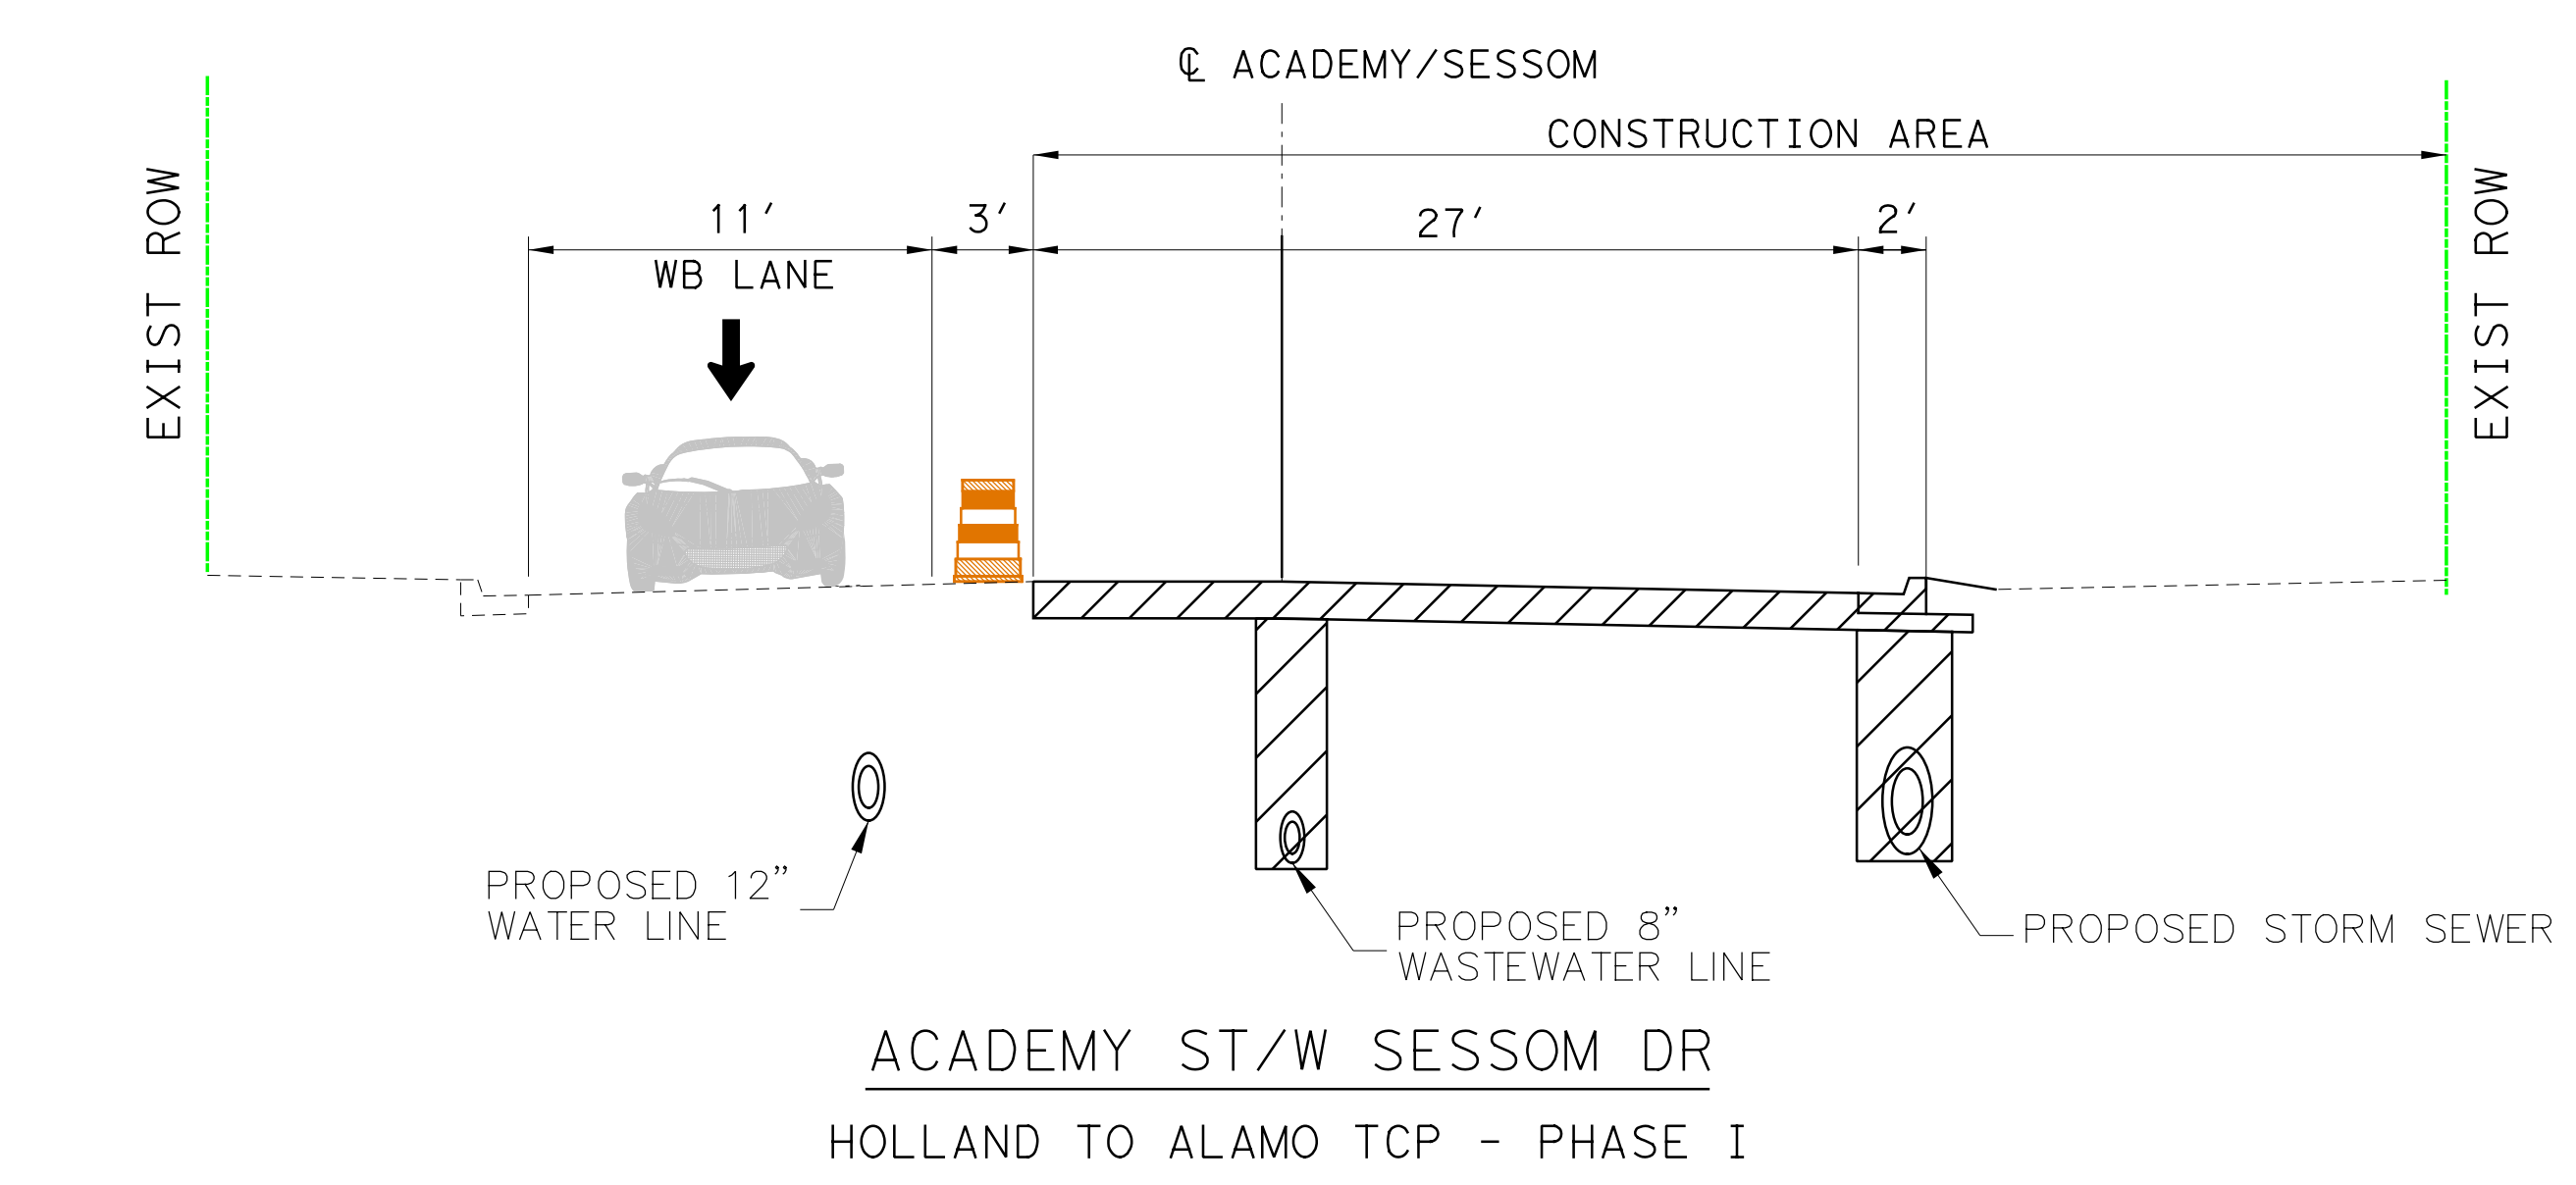


ACADEMY ST/W SESSOM DR
HOLLAND TO ALAMO TCP - PHASE I

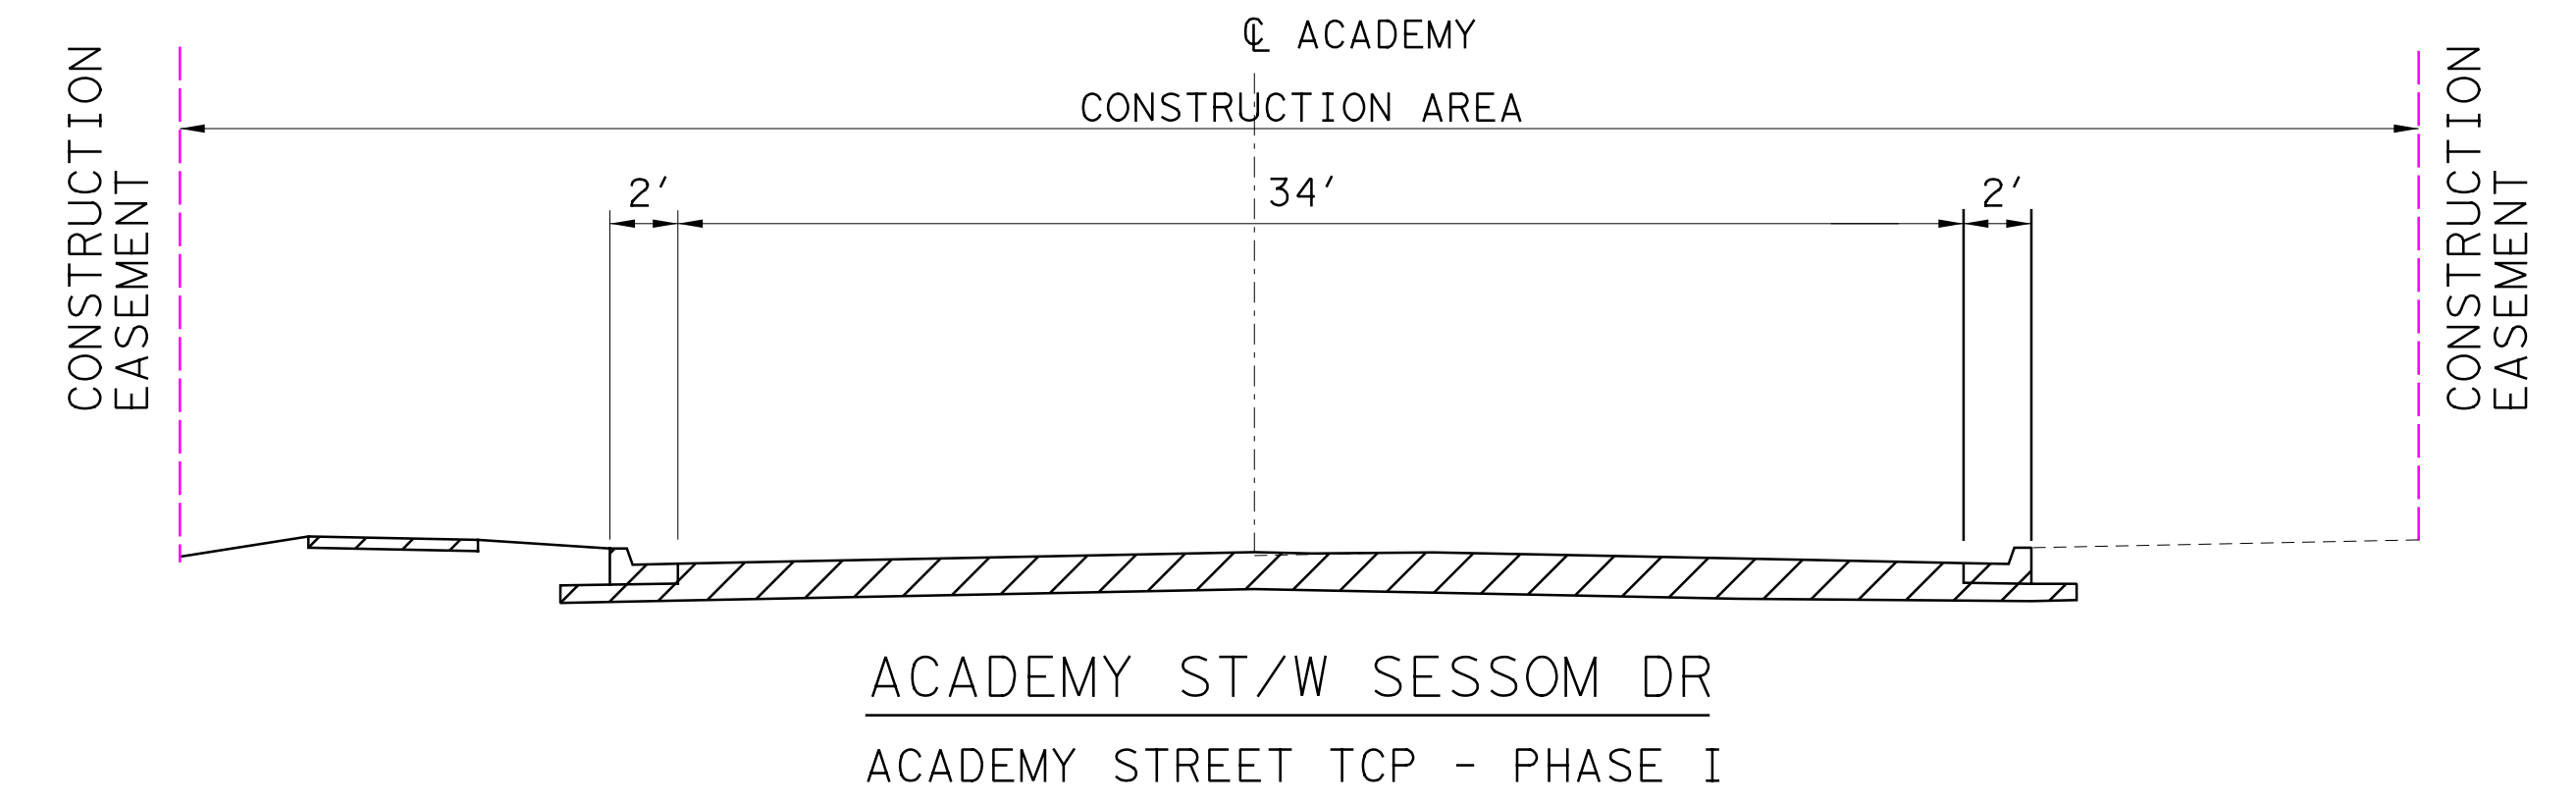


ACADEMY ST/W SESSOM DR
ACADEMY STREET TCP - PHASE I

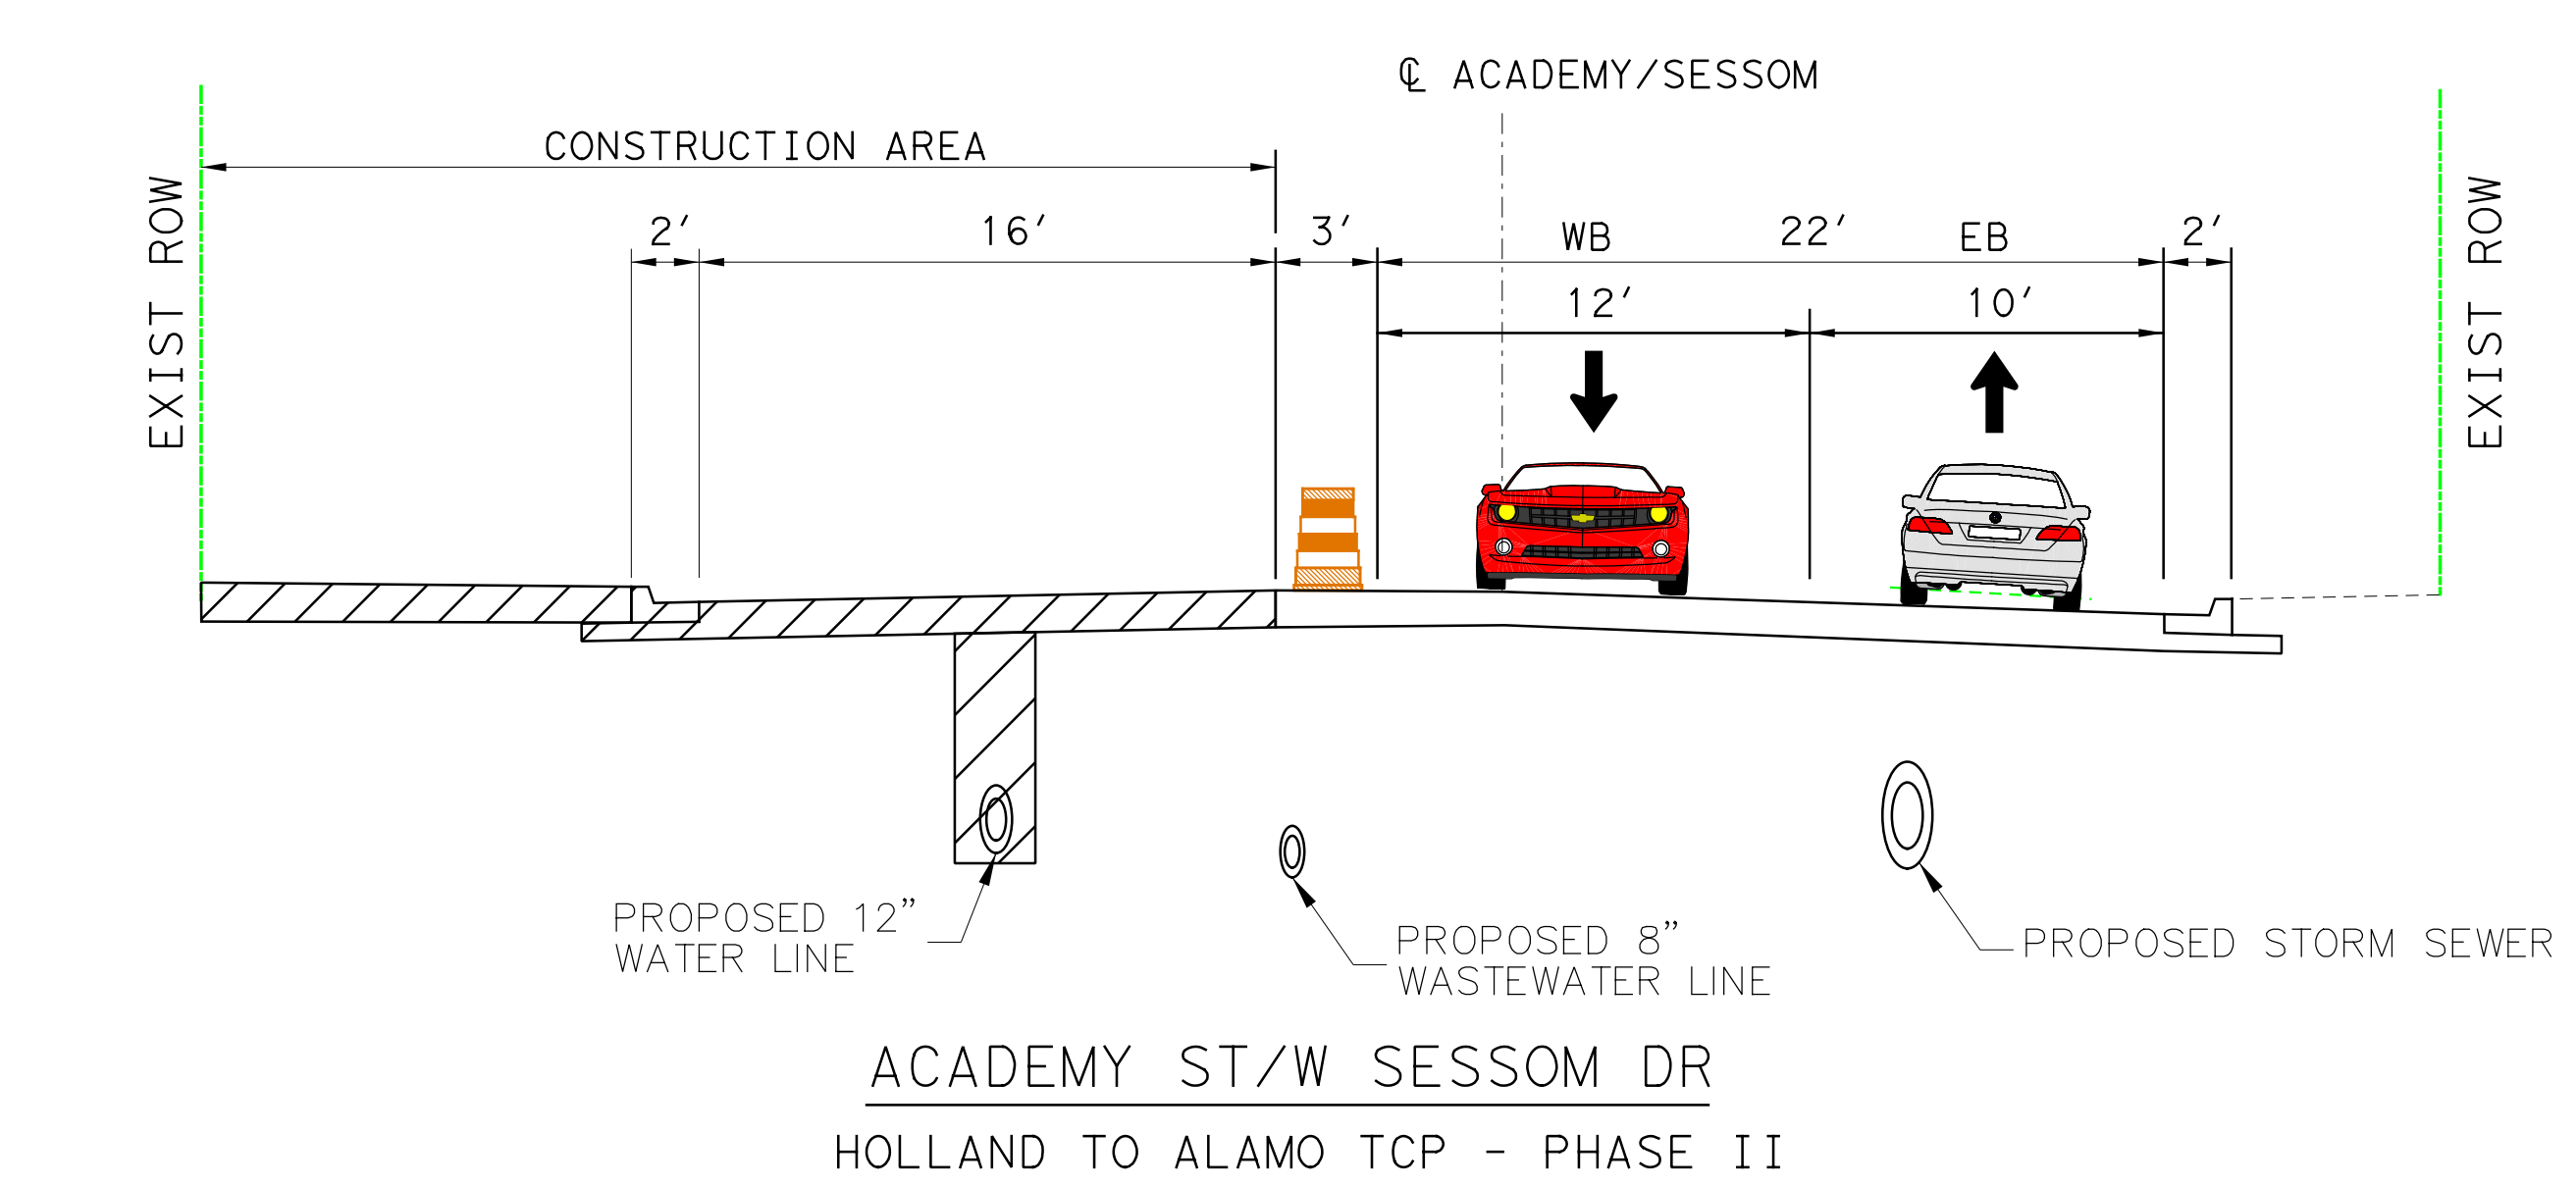

ACADEMY ST/W SESSOM DR
HOLLAND TO ALAMO TCP - PHASE II

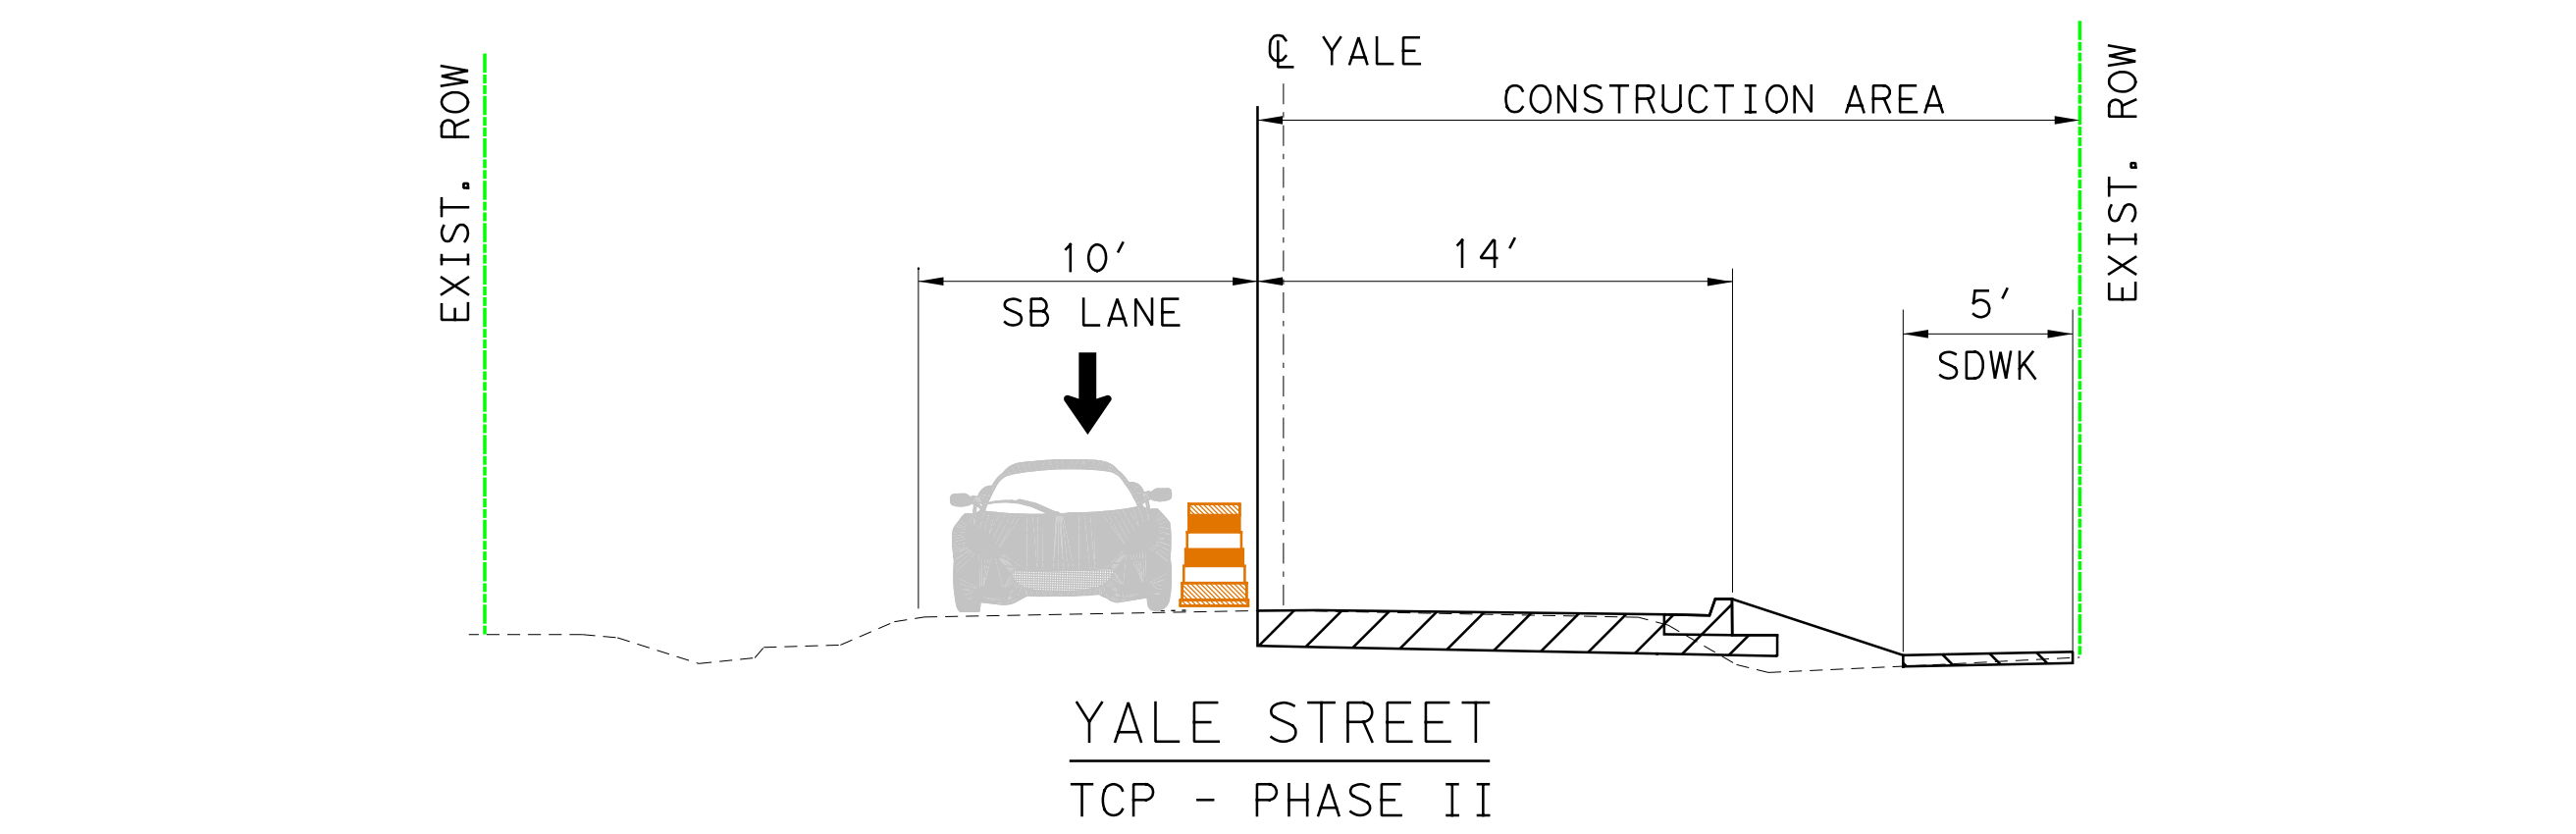

YALE STREET
TCP - PHASE II

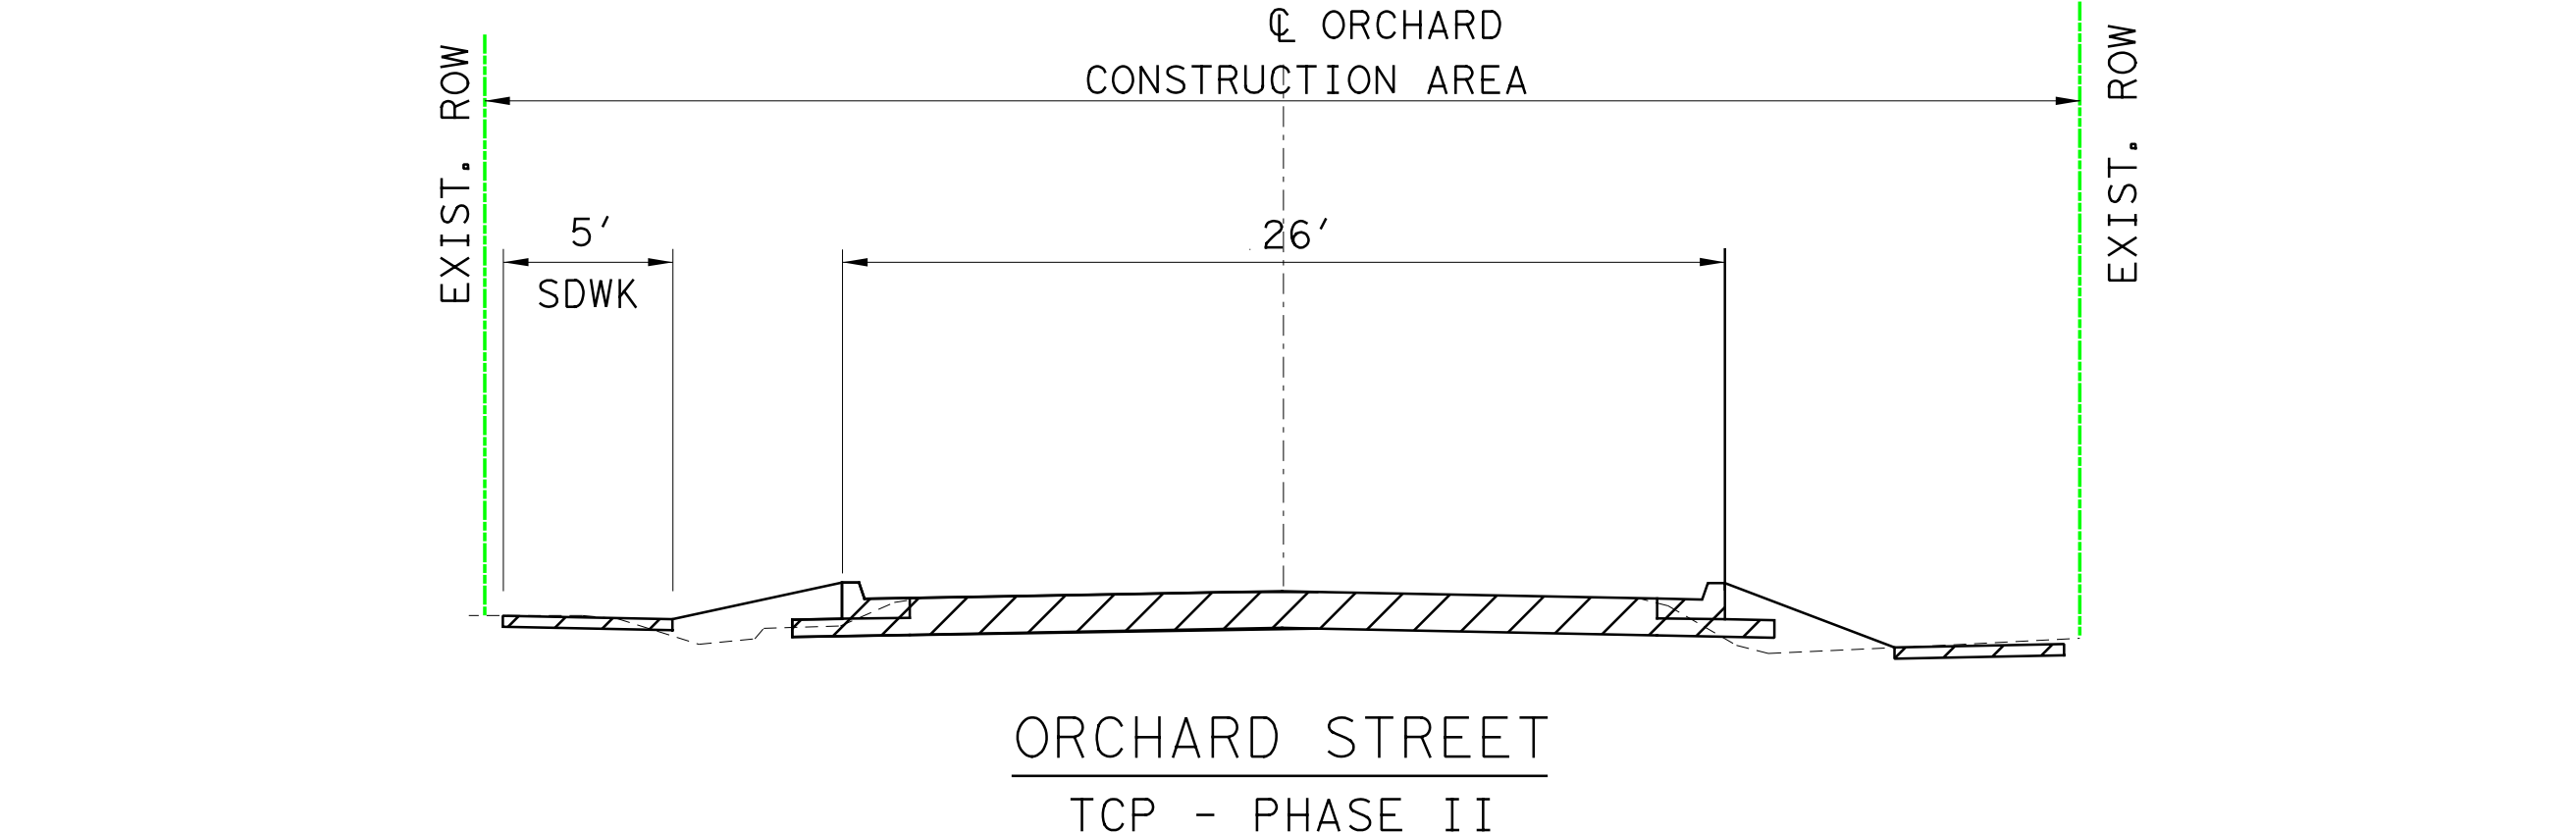

ORCHARD STREET
TCP - PHASE II



CITY OF SAN MARCOS
630 E. HOPKINS
SAN MARCOS, TX 78682
TEL 512.393.8800 FAX 512.393.8100
www.sanmarcos.tx.gov



3711 SOUTH MCKINCK CYPRESSWAY
AUSTIN, TX 78704
TEL 512.426.0000 FAX 512.426.0100
www.structurepoint.com

TRAFFIC CONTROL PLANS
PHASES I & II

SESSOM DRAINAGE
IMPROVEMENTS PROJECT

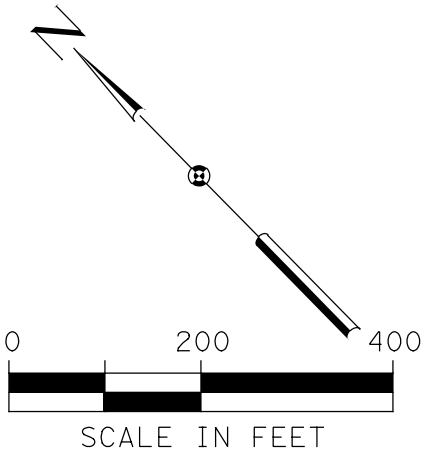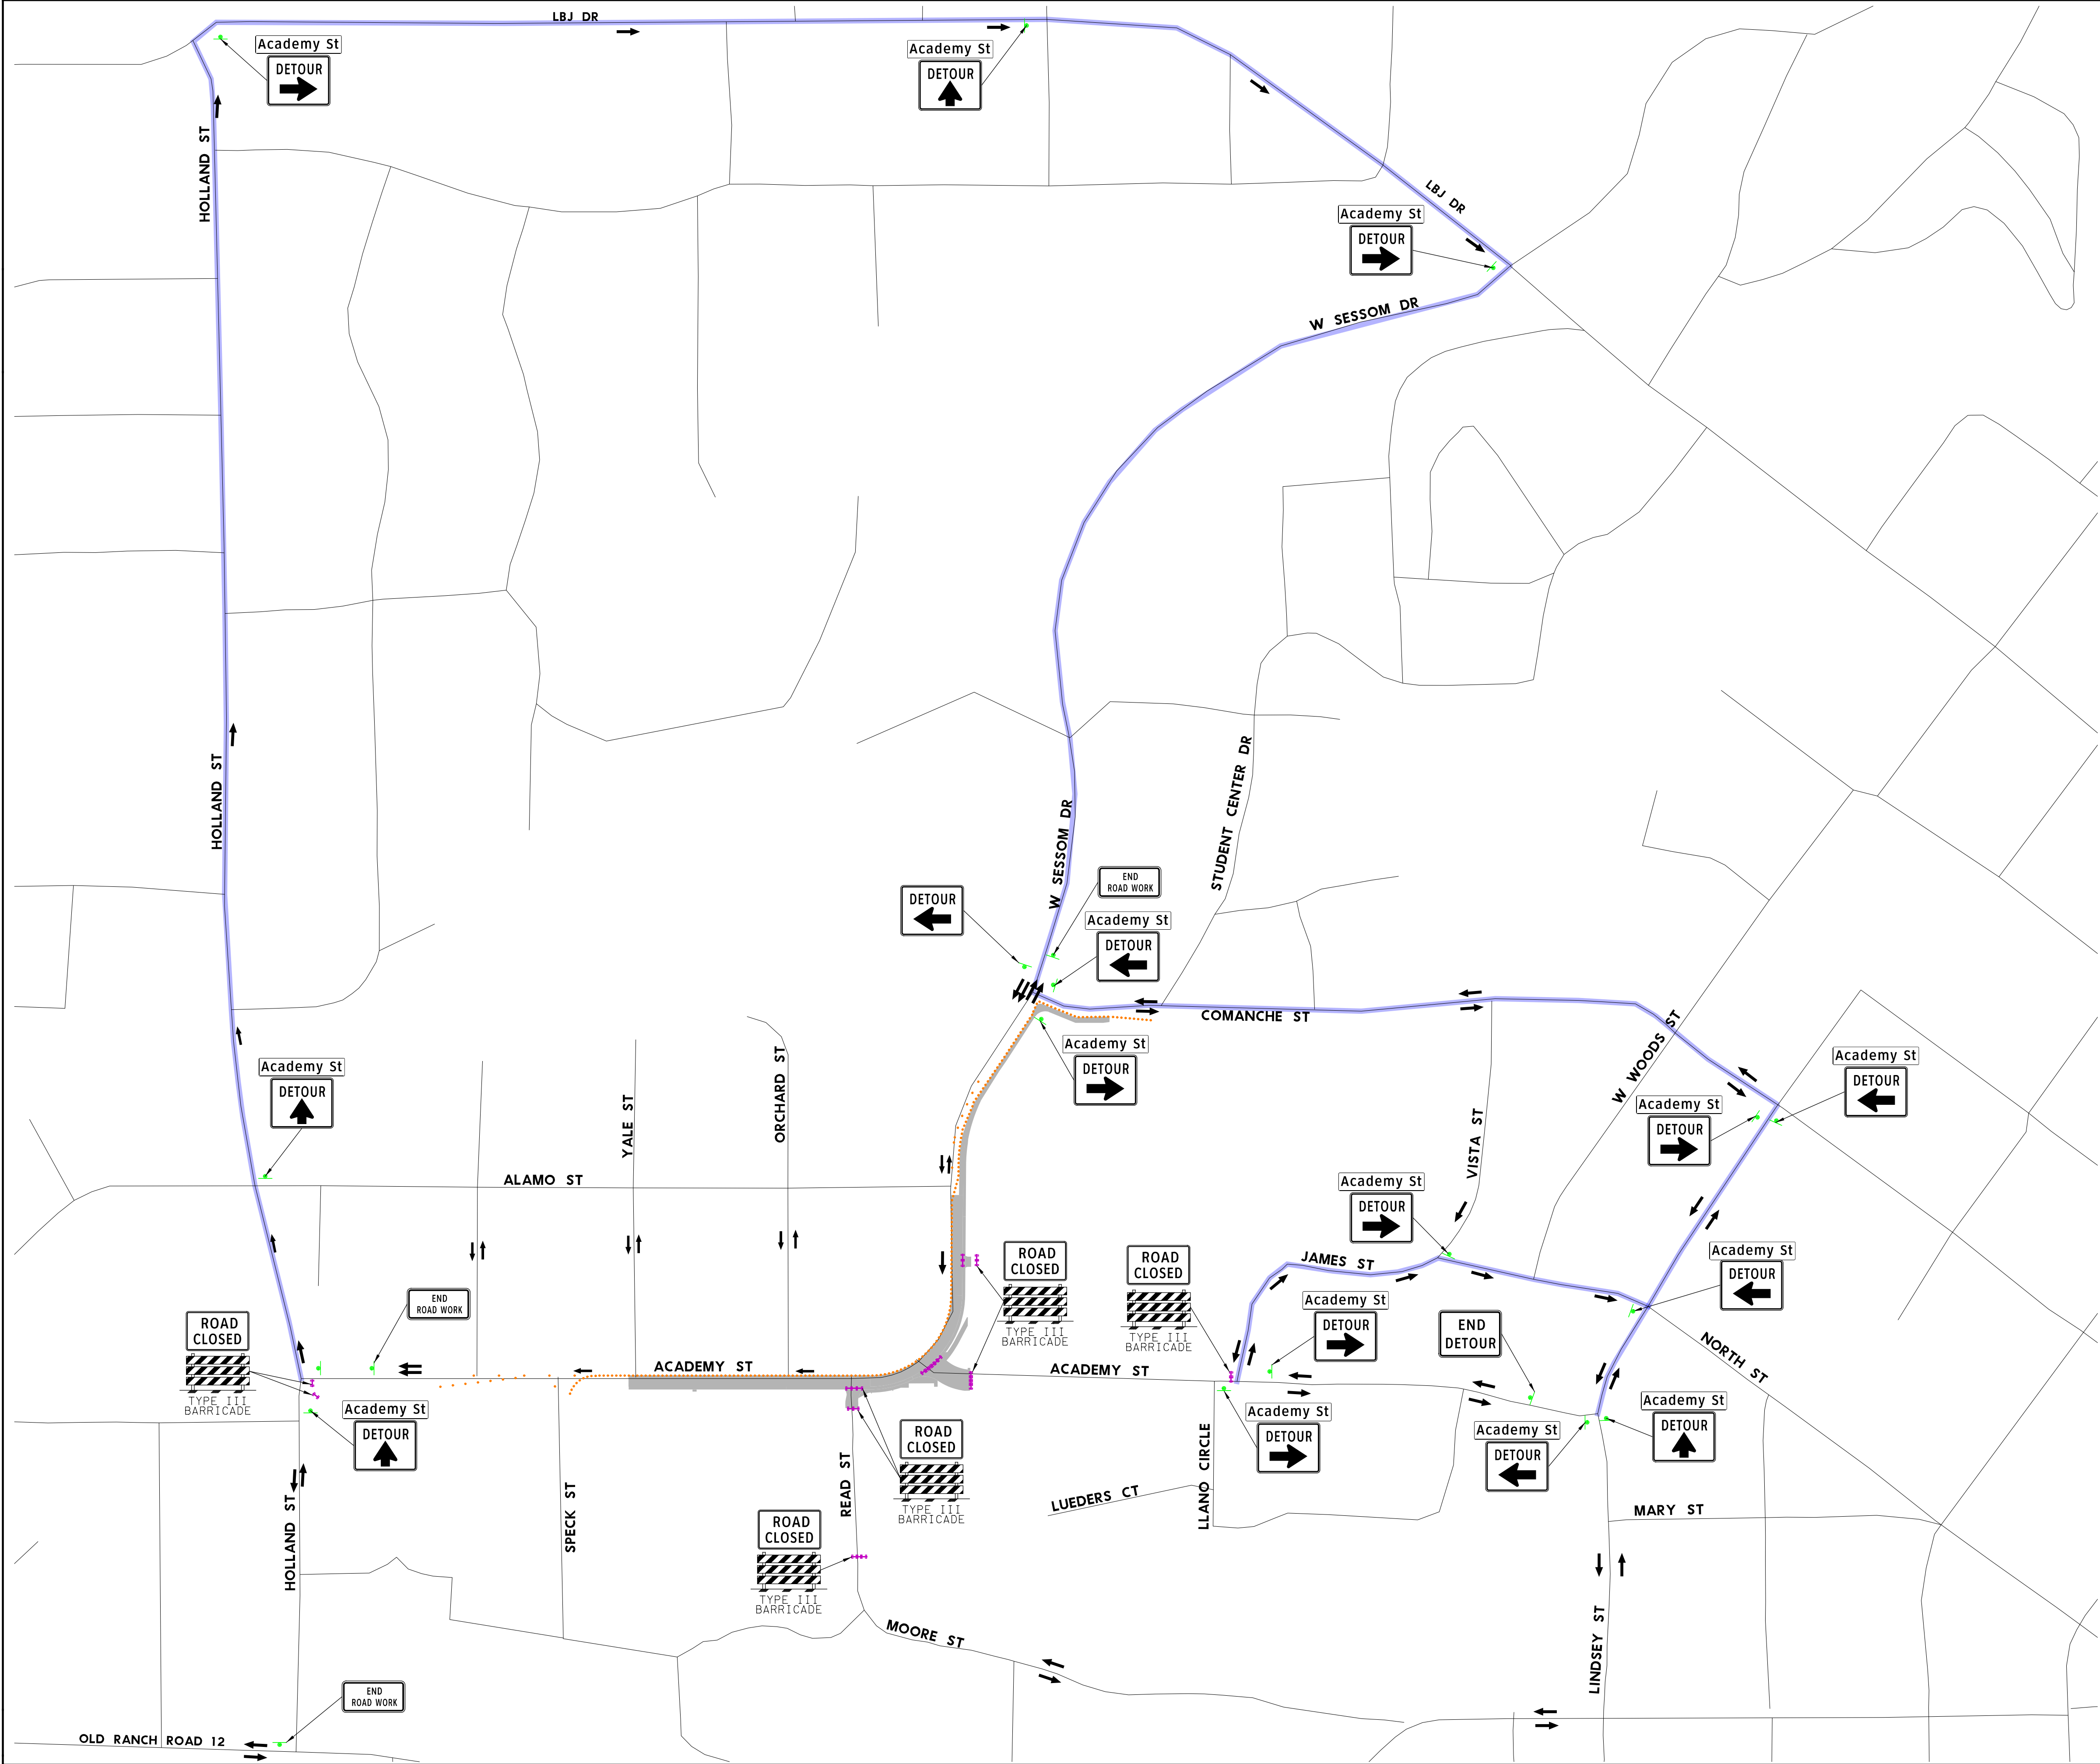

LEGEND

- CONSTRUCTION AREA
- DETOUR SIGN
- TRAFFIC BARRICADE
- REFLECTIVE DRUM
- DIRECTION OF TRAFFIC
- ACADEMY ST DETOUR

- NOTES:
- EASTBOUND ACADEMY ST IS CLOSED DURING PHASE I CONSTRUCTION.

REV	DATE	DESCRIPTION	APPROVED

AMERICAN
STRUCTUREPOINT
INC.

TBPE FIRM NO. F-10069
3711 SOUTH MOPAC EXPY
BUILDING ONE, SUITE 350
AUSTIN, TX 78746
TEL 512.494.6037 FAX 317.543.0270
www.structurepoint.com

CITY OF SAN MARCOS
630 E. HOPKINS
SAN MARCOS, TX 78669
TEL 512.393.8000 FAX 853.246.9100
www.sanmarcostx.gov

SESSOM DRAINAGE IMPROVEMENTS

**DETOUR & ADVANCED
WARNING SIGN LAYOUT**

PHASE I

DESIGN	FED. RD. DIV. NO.	FEDERAL AID PROJECT NO.		HIGHWAY NO.
RAC				
GRAPHICS				
RAC	STATE	DISTRICT	COUNTY	SHEET NO.
CHECK				
FG	CONTROL	SECTION	JOB	
CHECK				
RJZ				



CITY OF SAN MARCOS
630 E. HOPKINS
SAN MARCOS, TX 78681
TEL 512.393.8000 FAX 512.393.8100
WWW.CITYOFSANMARCOS.ORG




3911 SOUTH MCKINNON DRIVE
AUSTIN, TX 78704
TEL 512.249.2000
WWW.STRUCTUREPOINT.COM

ROADWAY & DRAINAGE
DESIGN SCHEMATIC

SESSOM DRAINAGE
IMPROVEMENTS PROJECT

CITY OF SAN MARCOS

PROJECT LOCATION MAP - N.T.S.

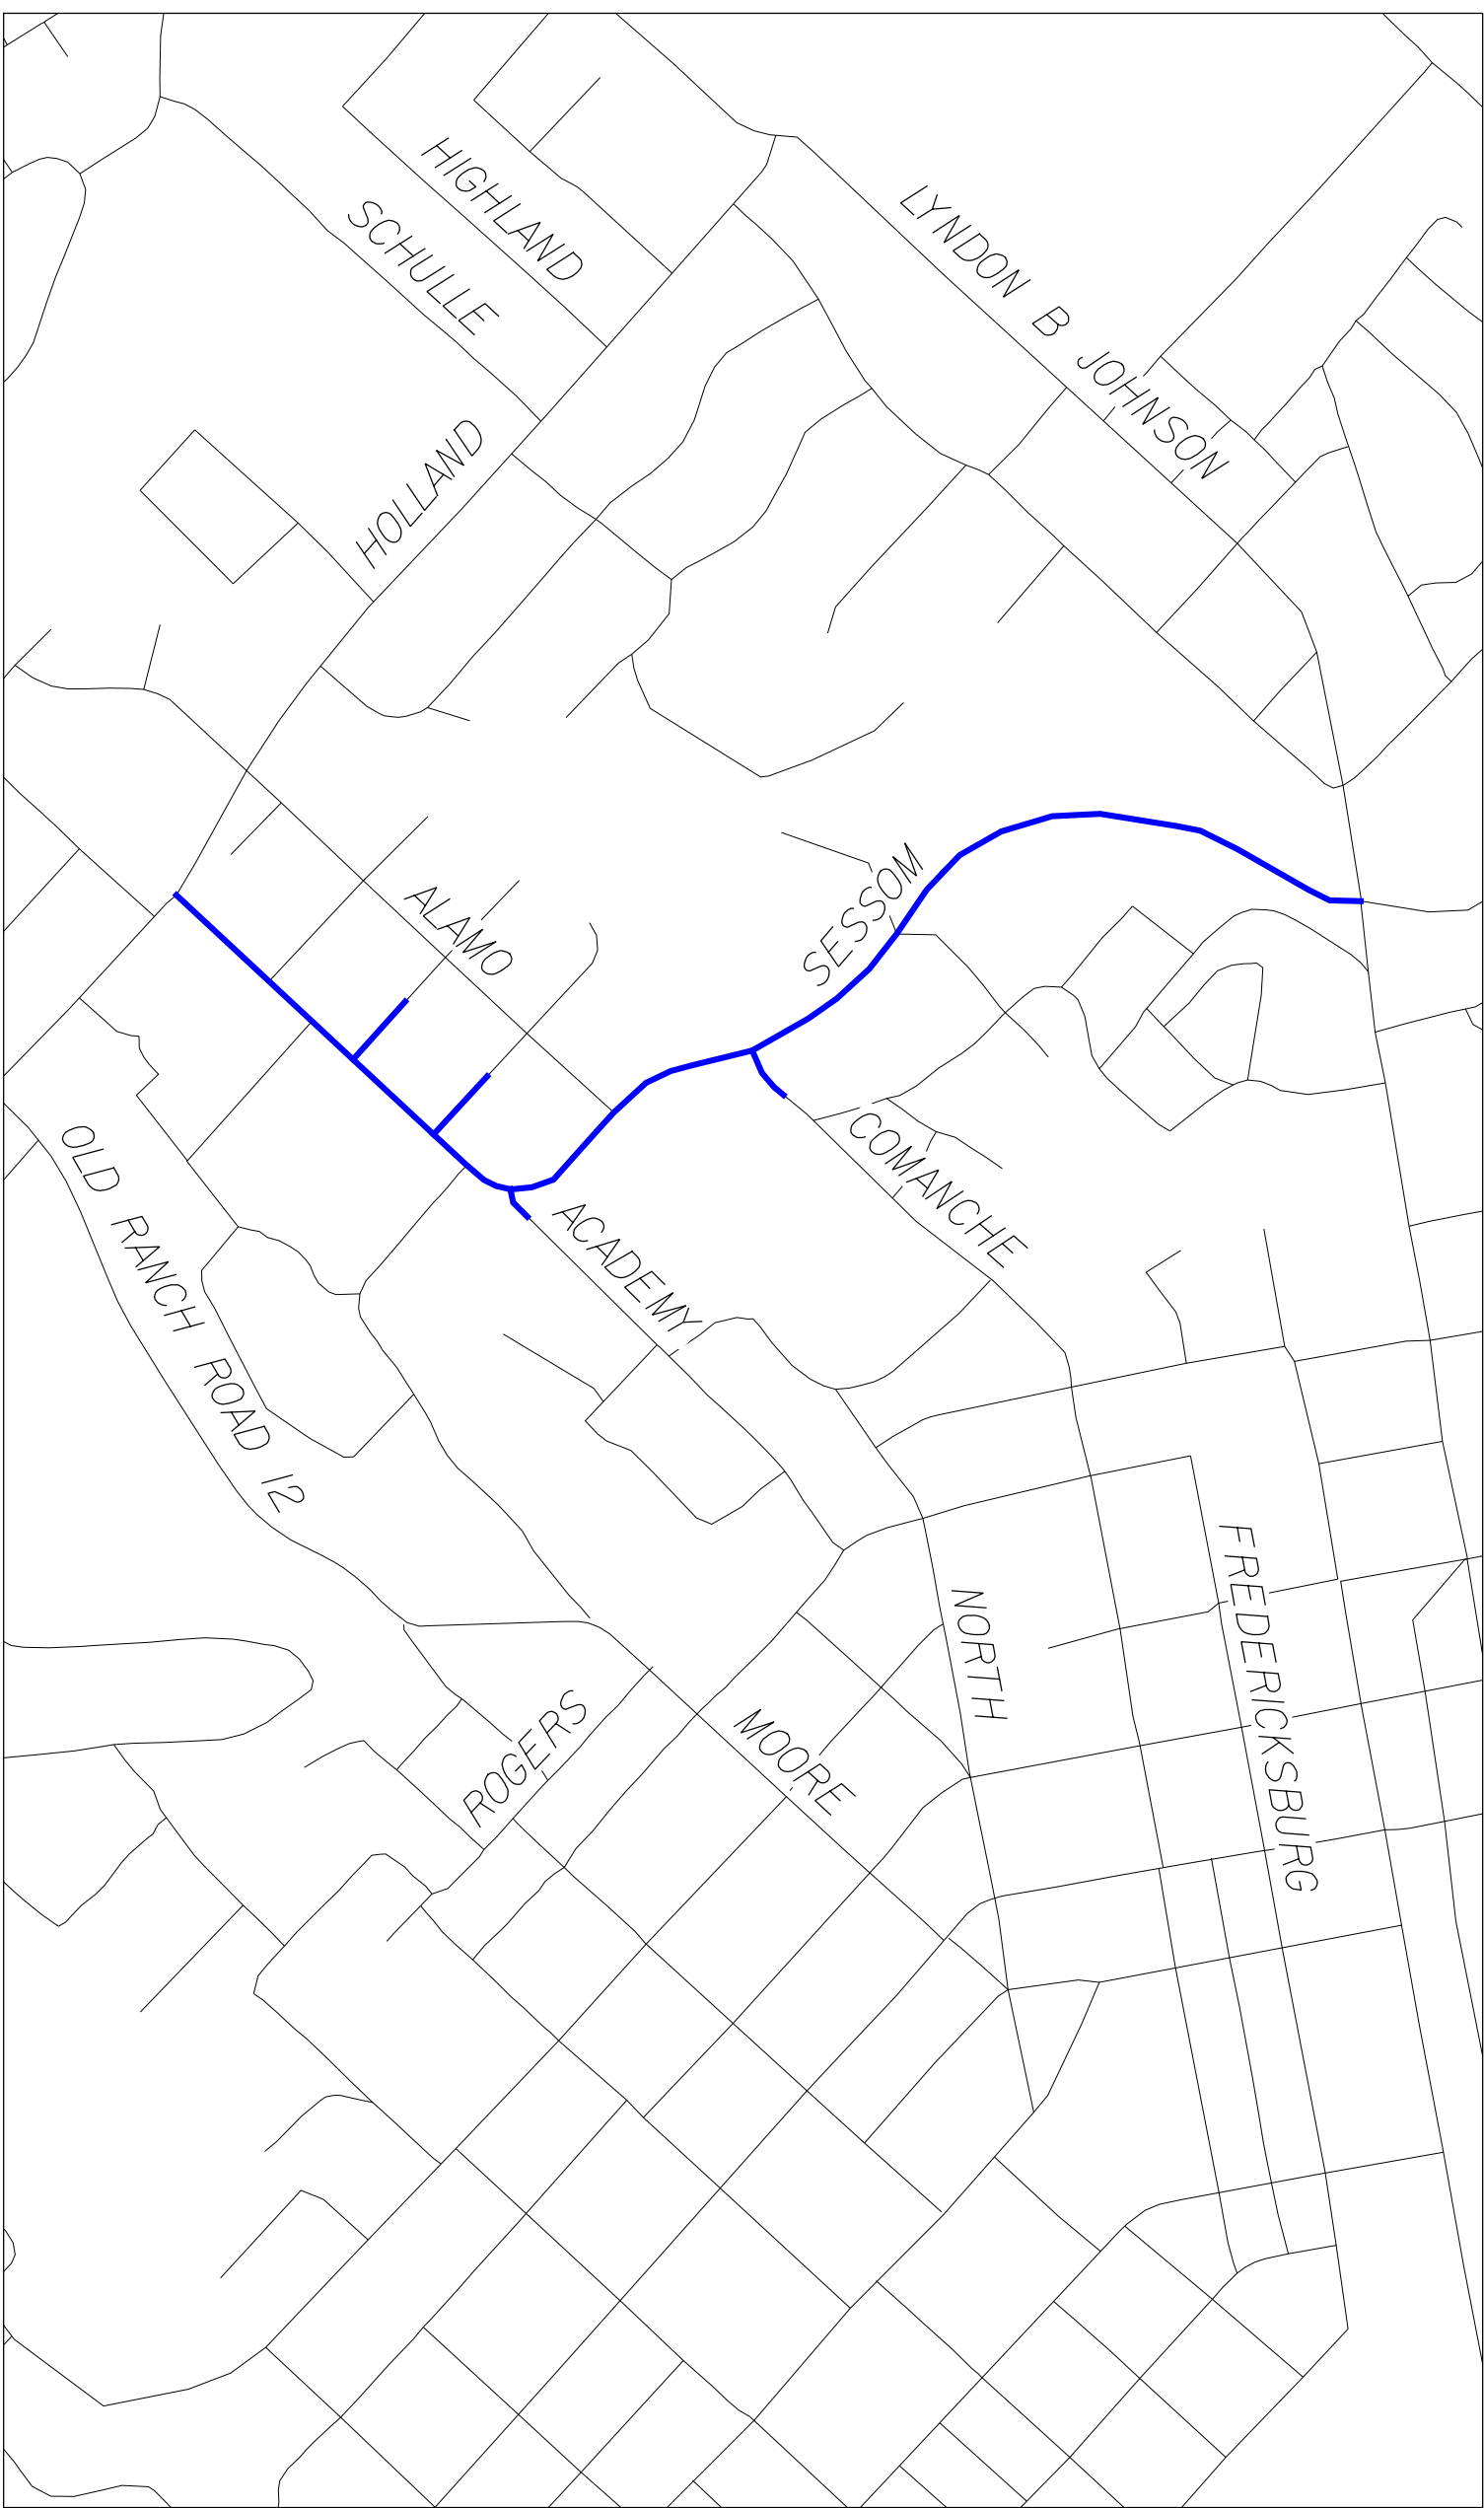

PROJECT DATA

COUNTY: **HAYS COUNTY, TEXAS**

PROJECT LIMITS: **FROM: HOLLAND STREET
TO: N LBJ DR**

LENGTH: **1,624.34 FT = 0.307 MI**


FUNCTIONAL CLASS: **ARTERIAL**

DESIGN SPEEDS: **30 MPH**





LEGEND

- EXISTING ROW
- TEMPORARY CONSTRUCTION EASEMENT
- EXISTING FEATURES
- PAVEMENT RECONSTRUCTION
- PROPOSED STORM PIPE
- PROPOSED WATER LINE
- PROPOSED WASTEWATER LINE

0 60 120 240
SCALE IN FEET

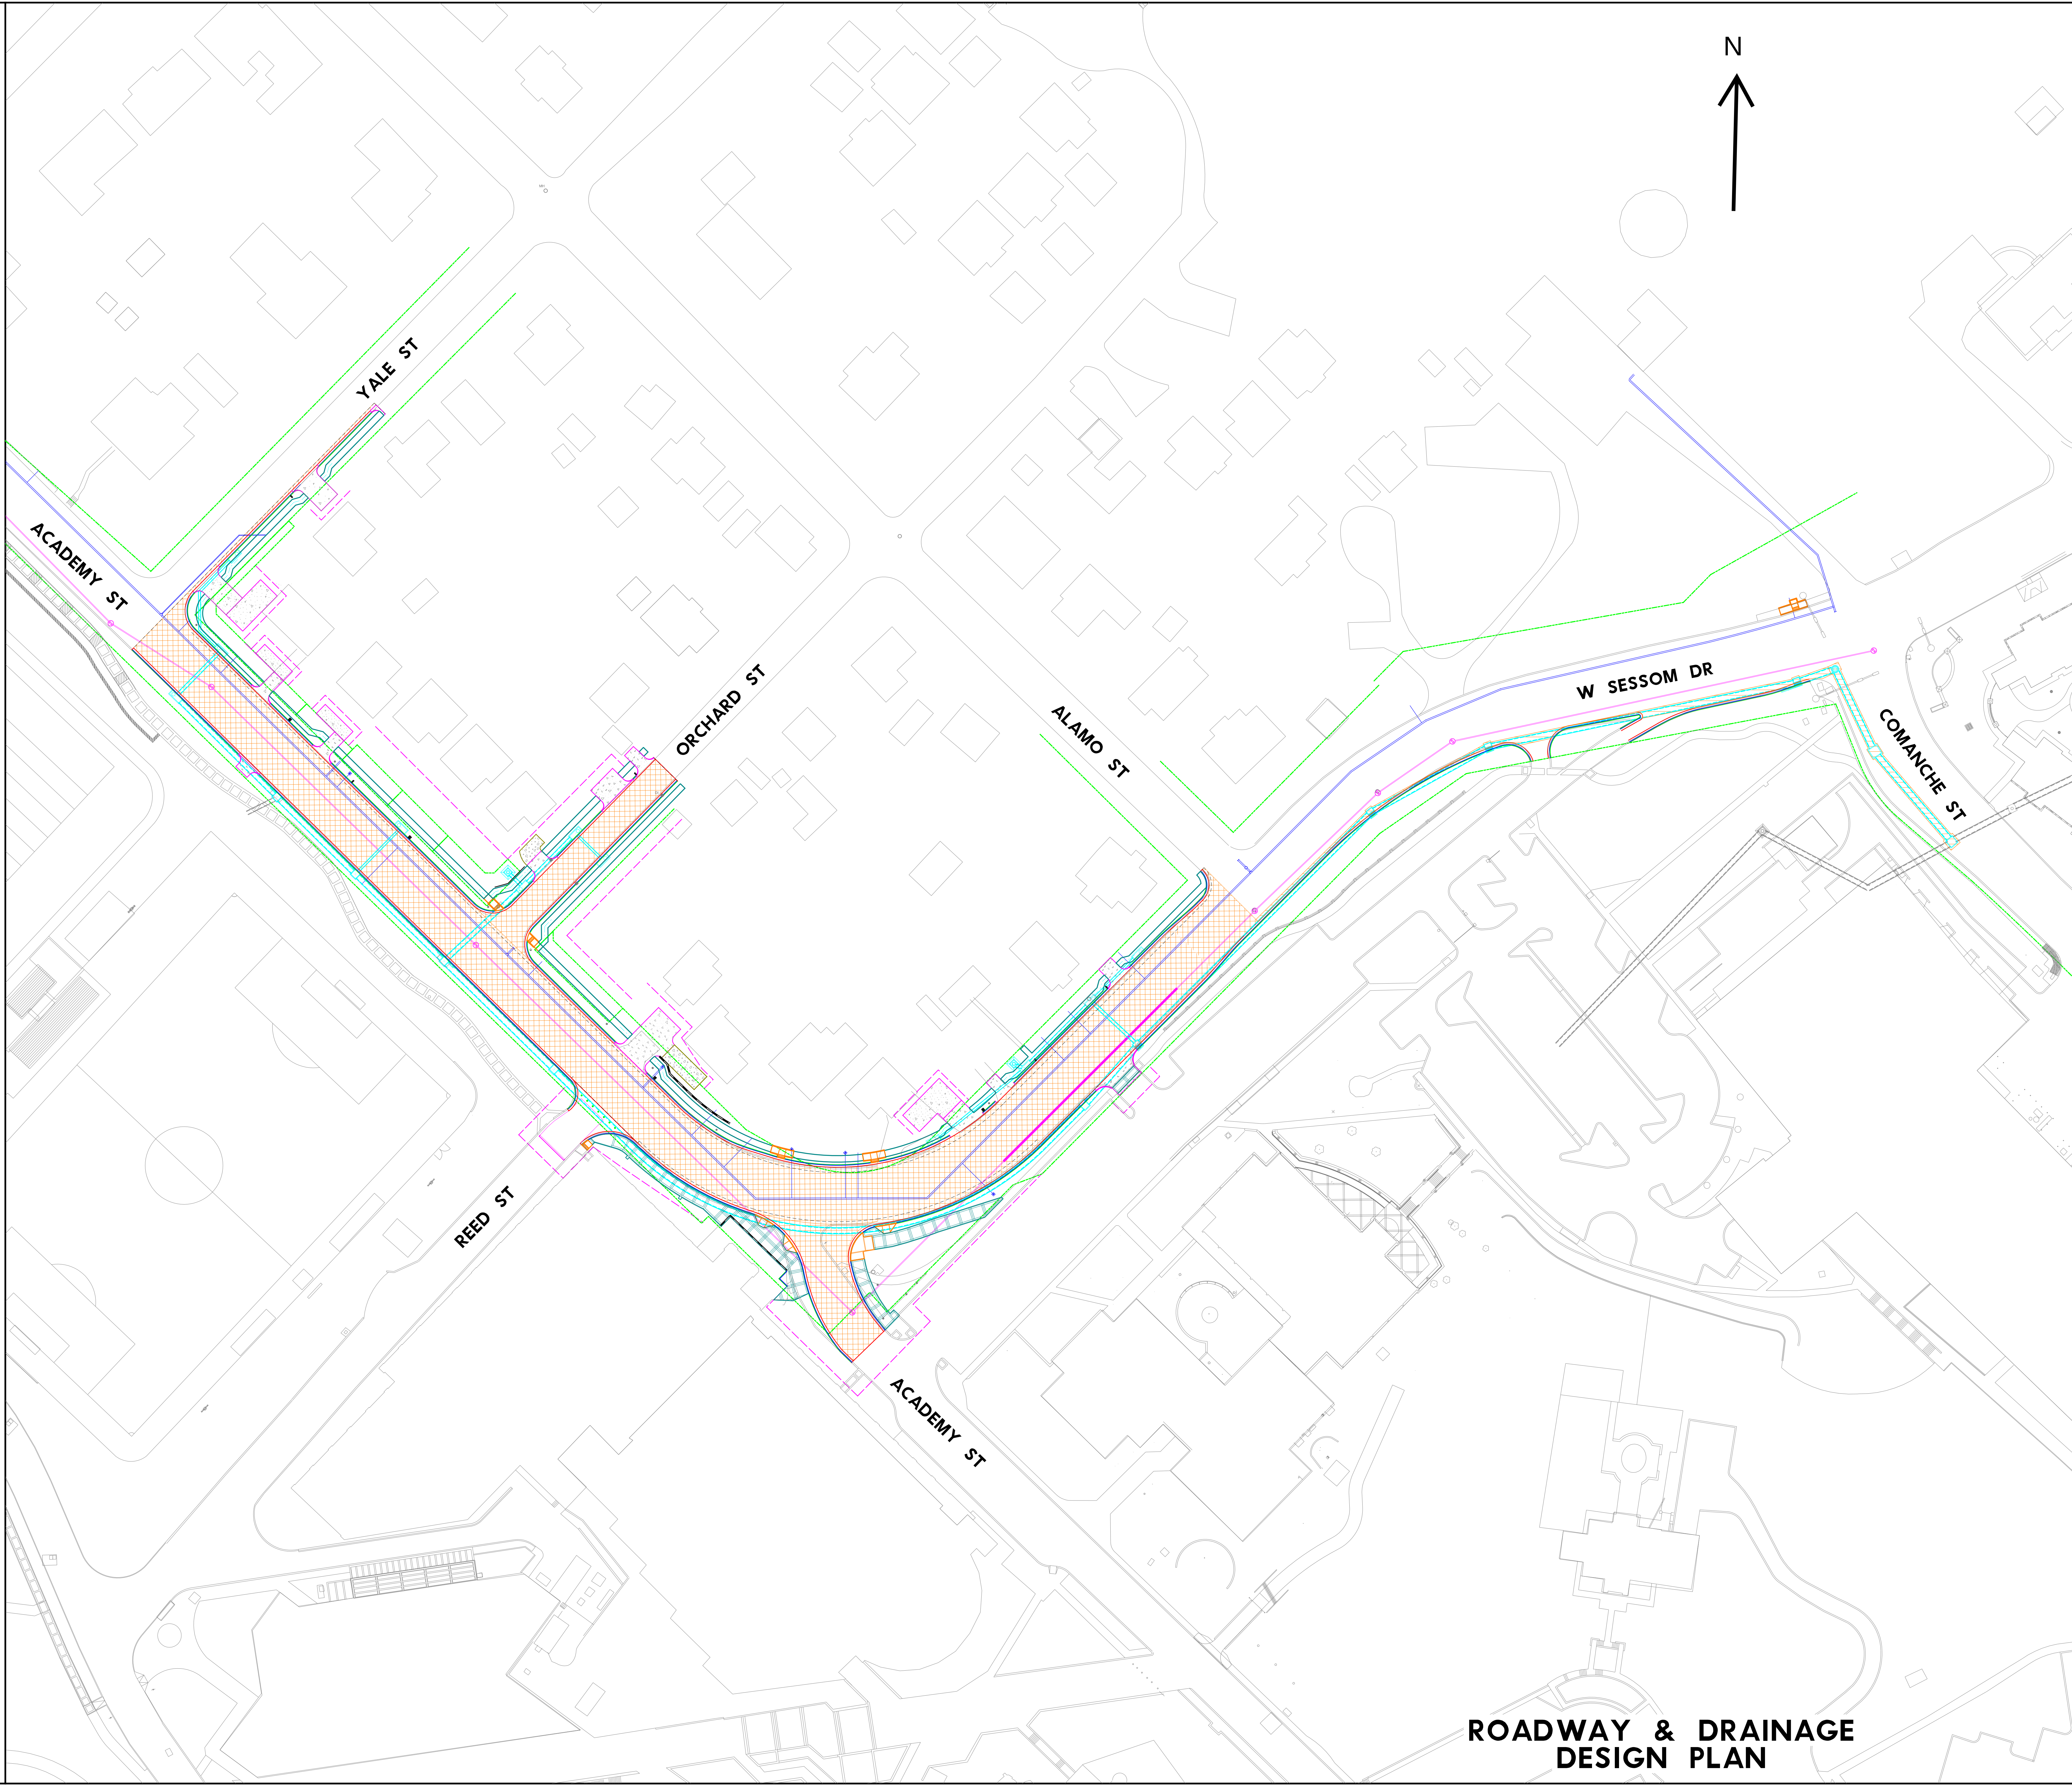

ROADWAY & DRAINAGE
DESIGN PLAN

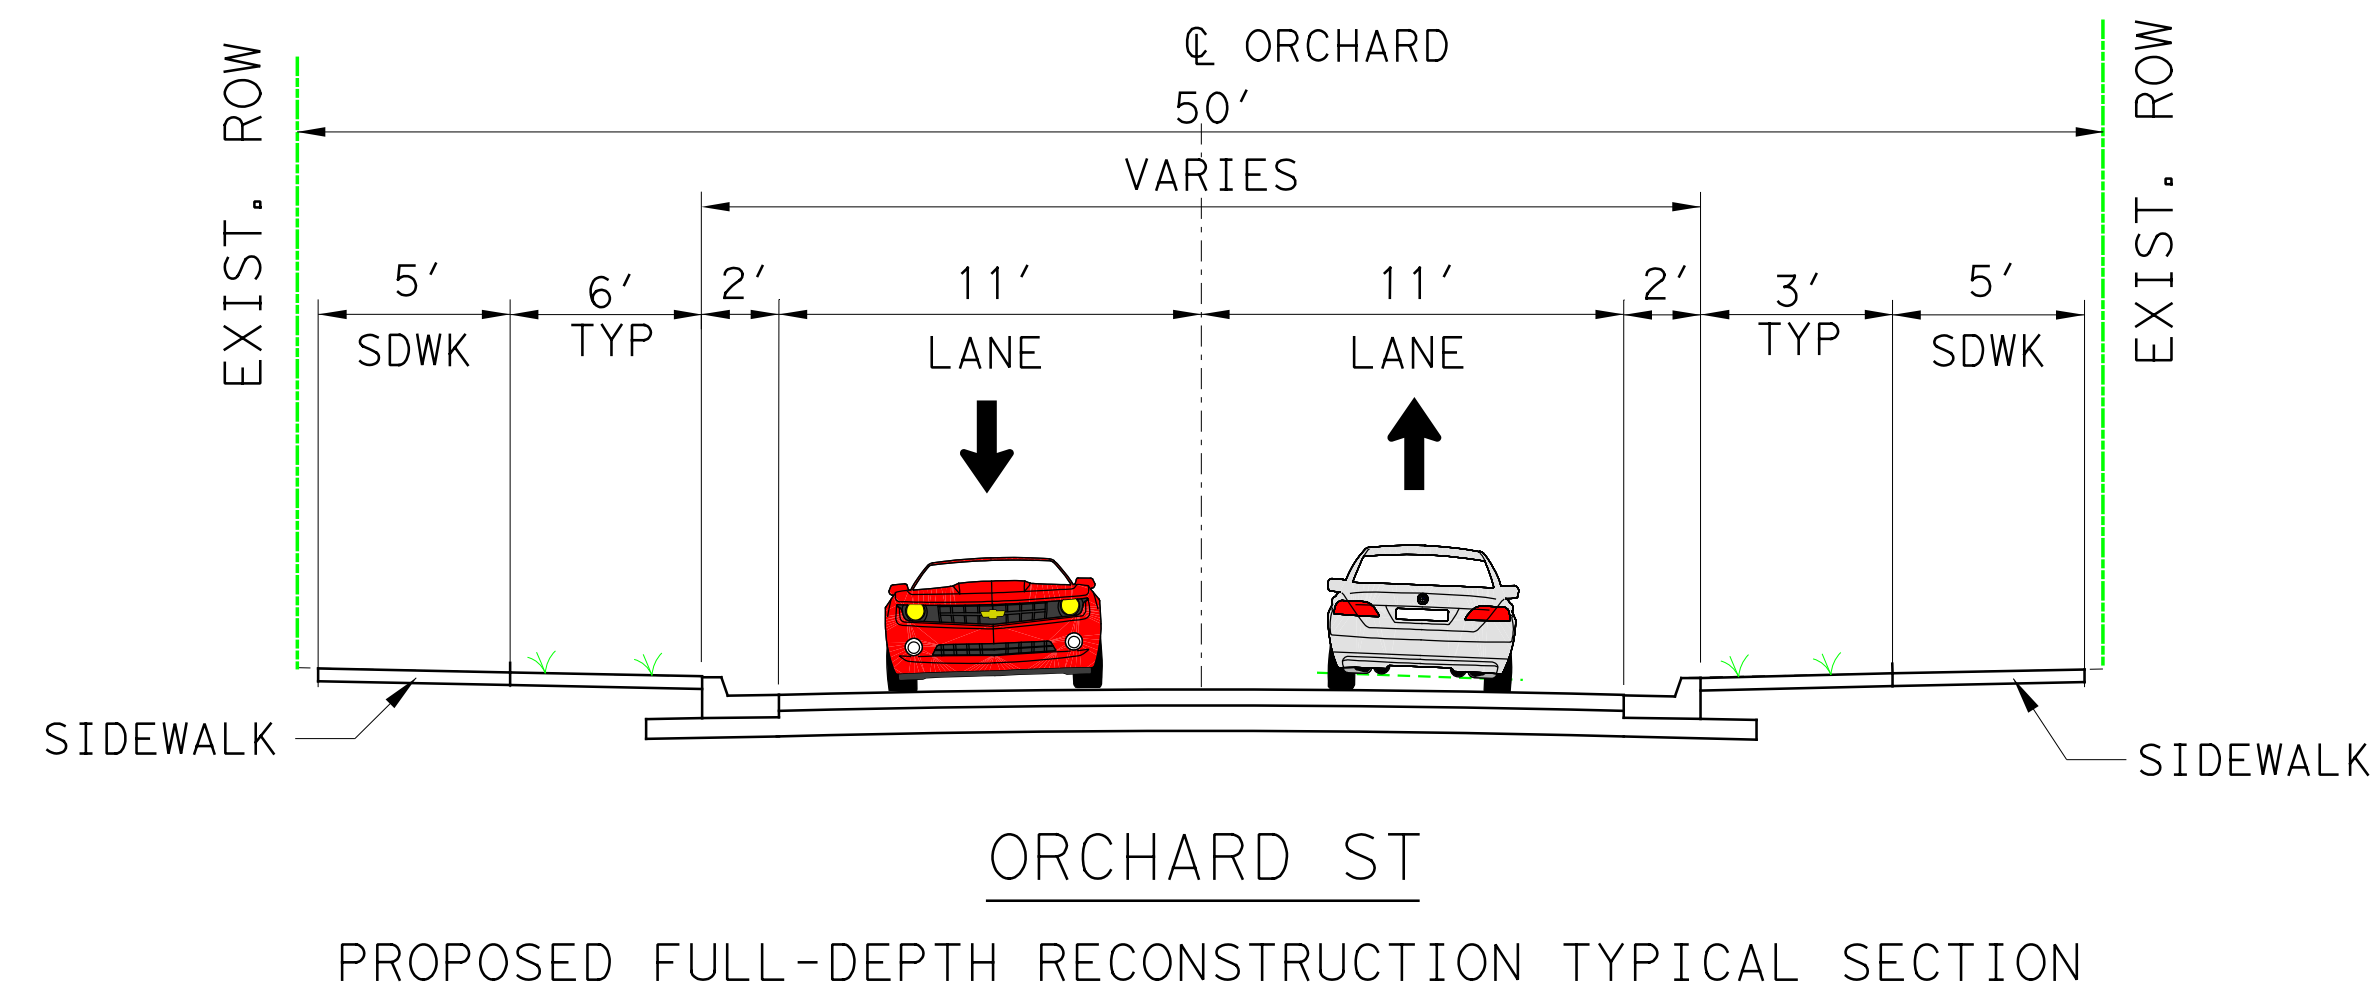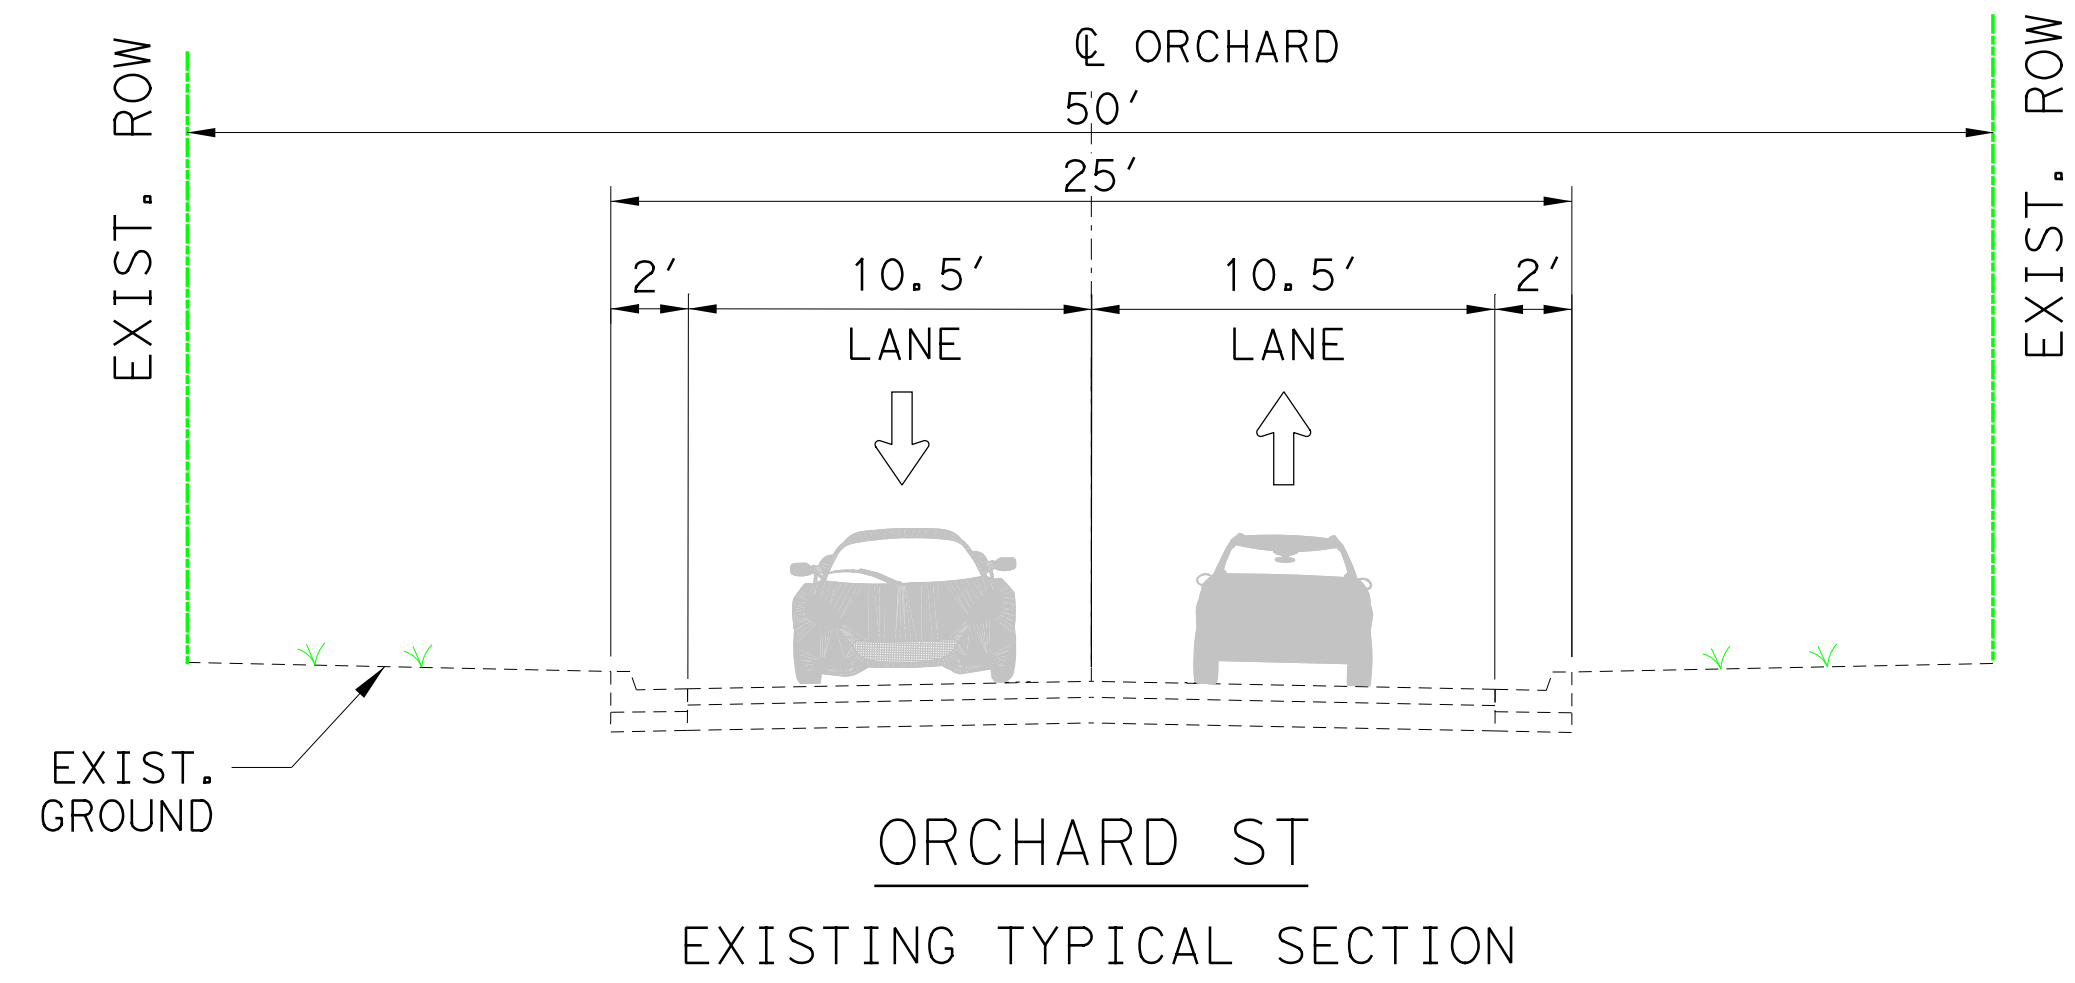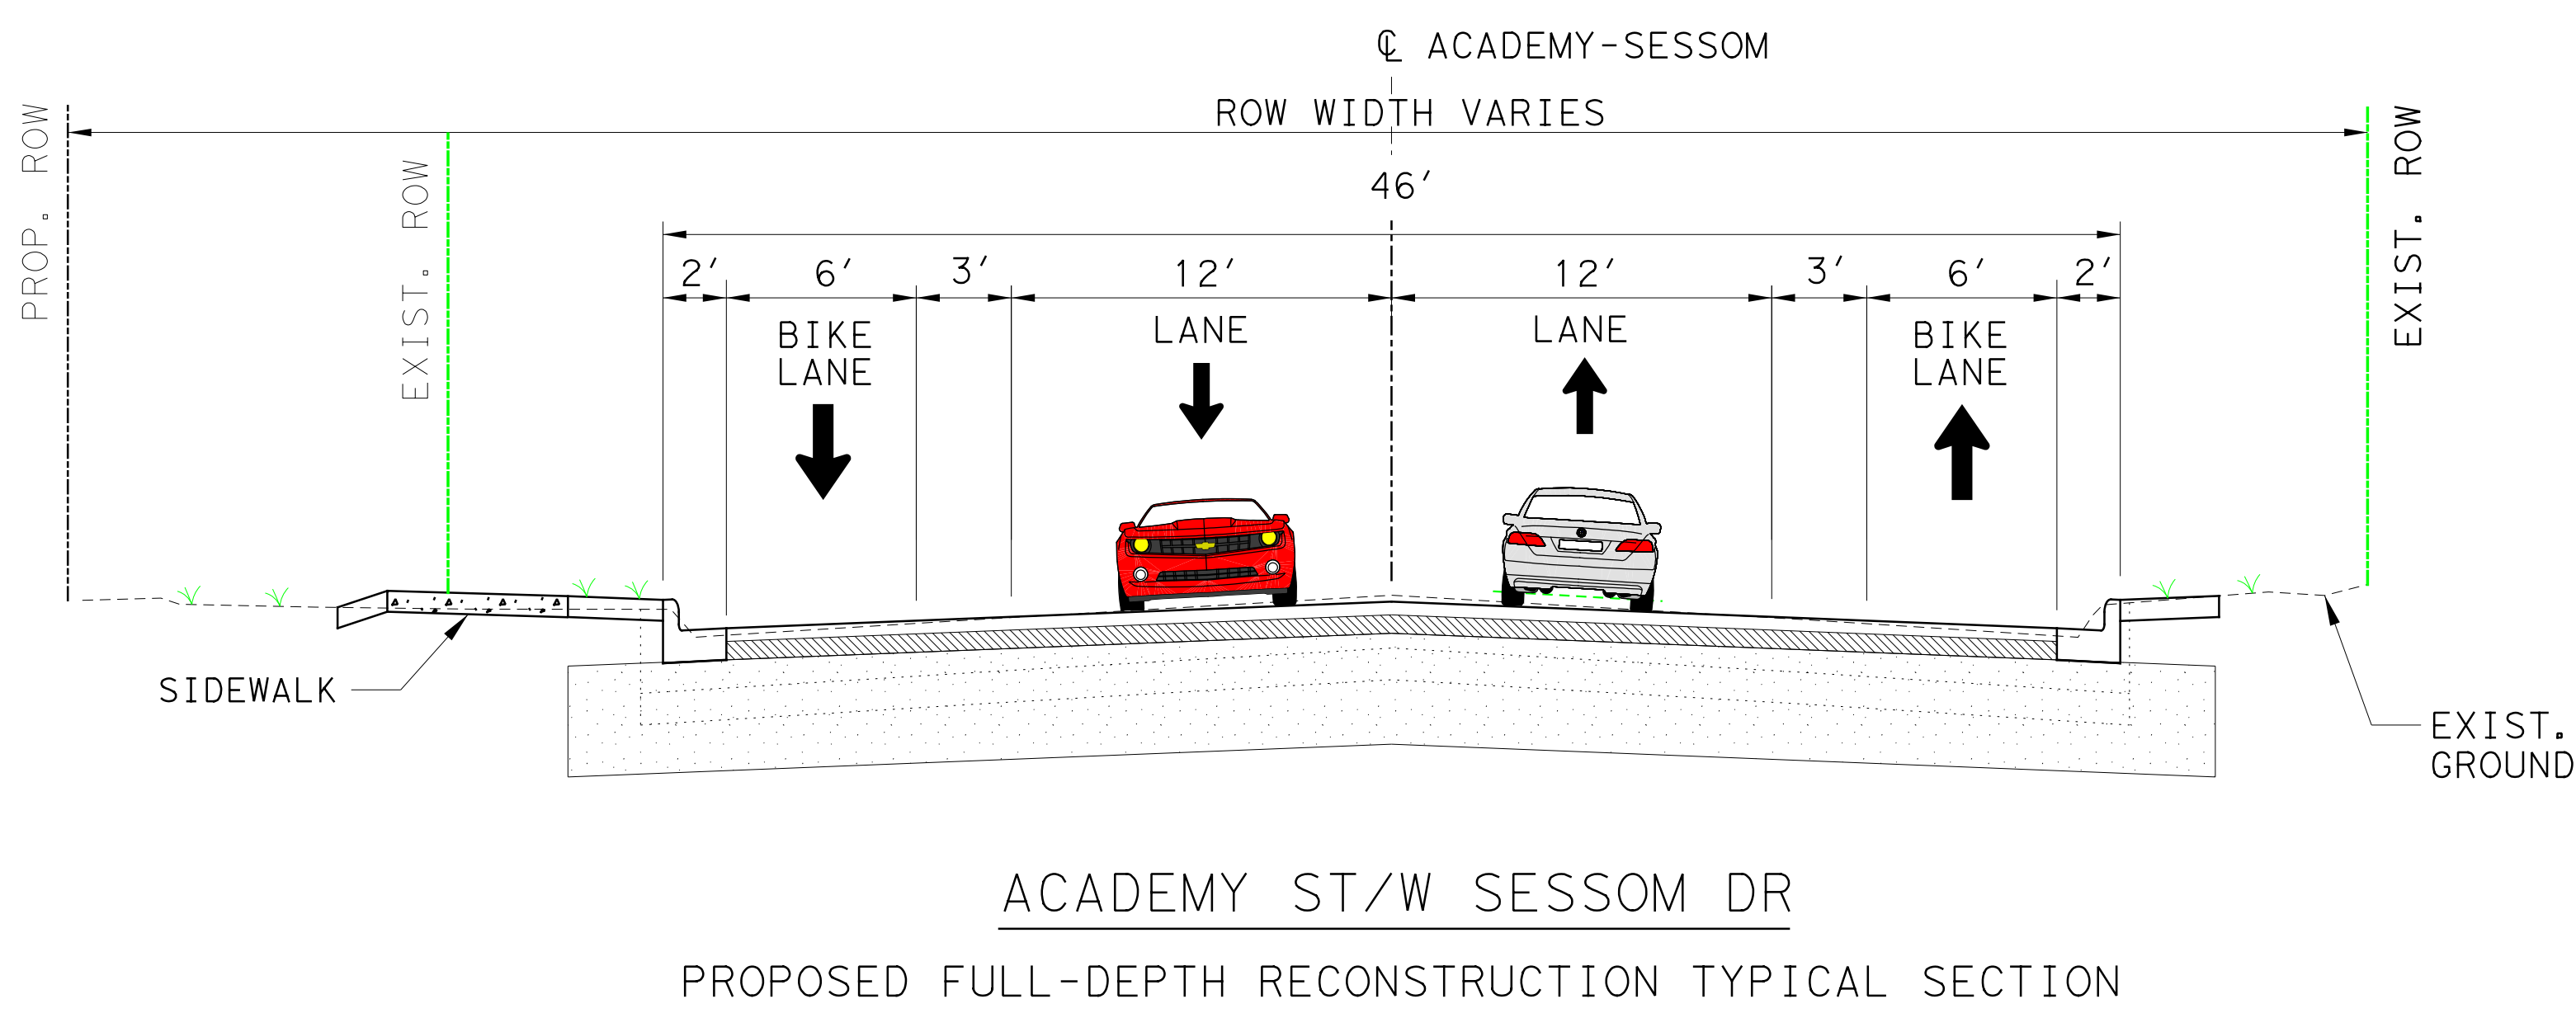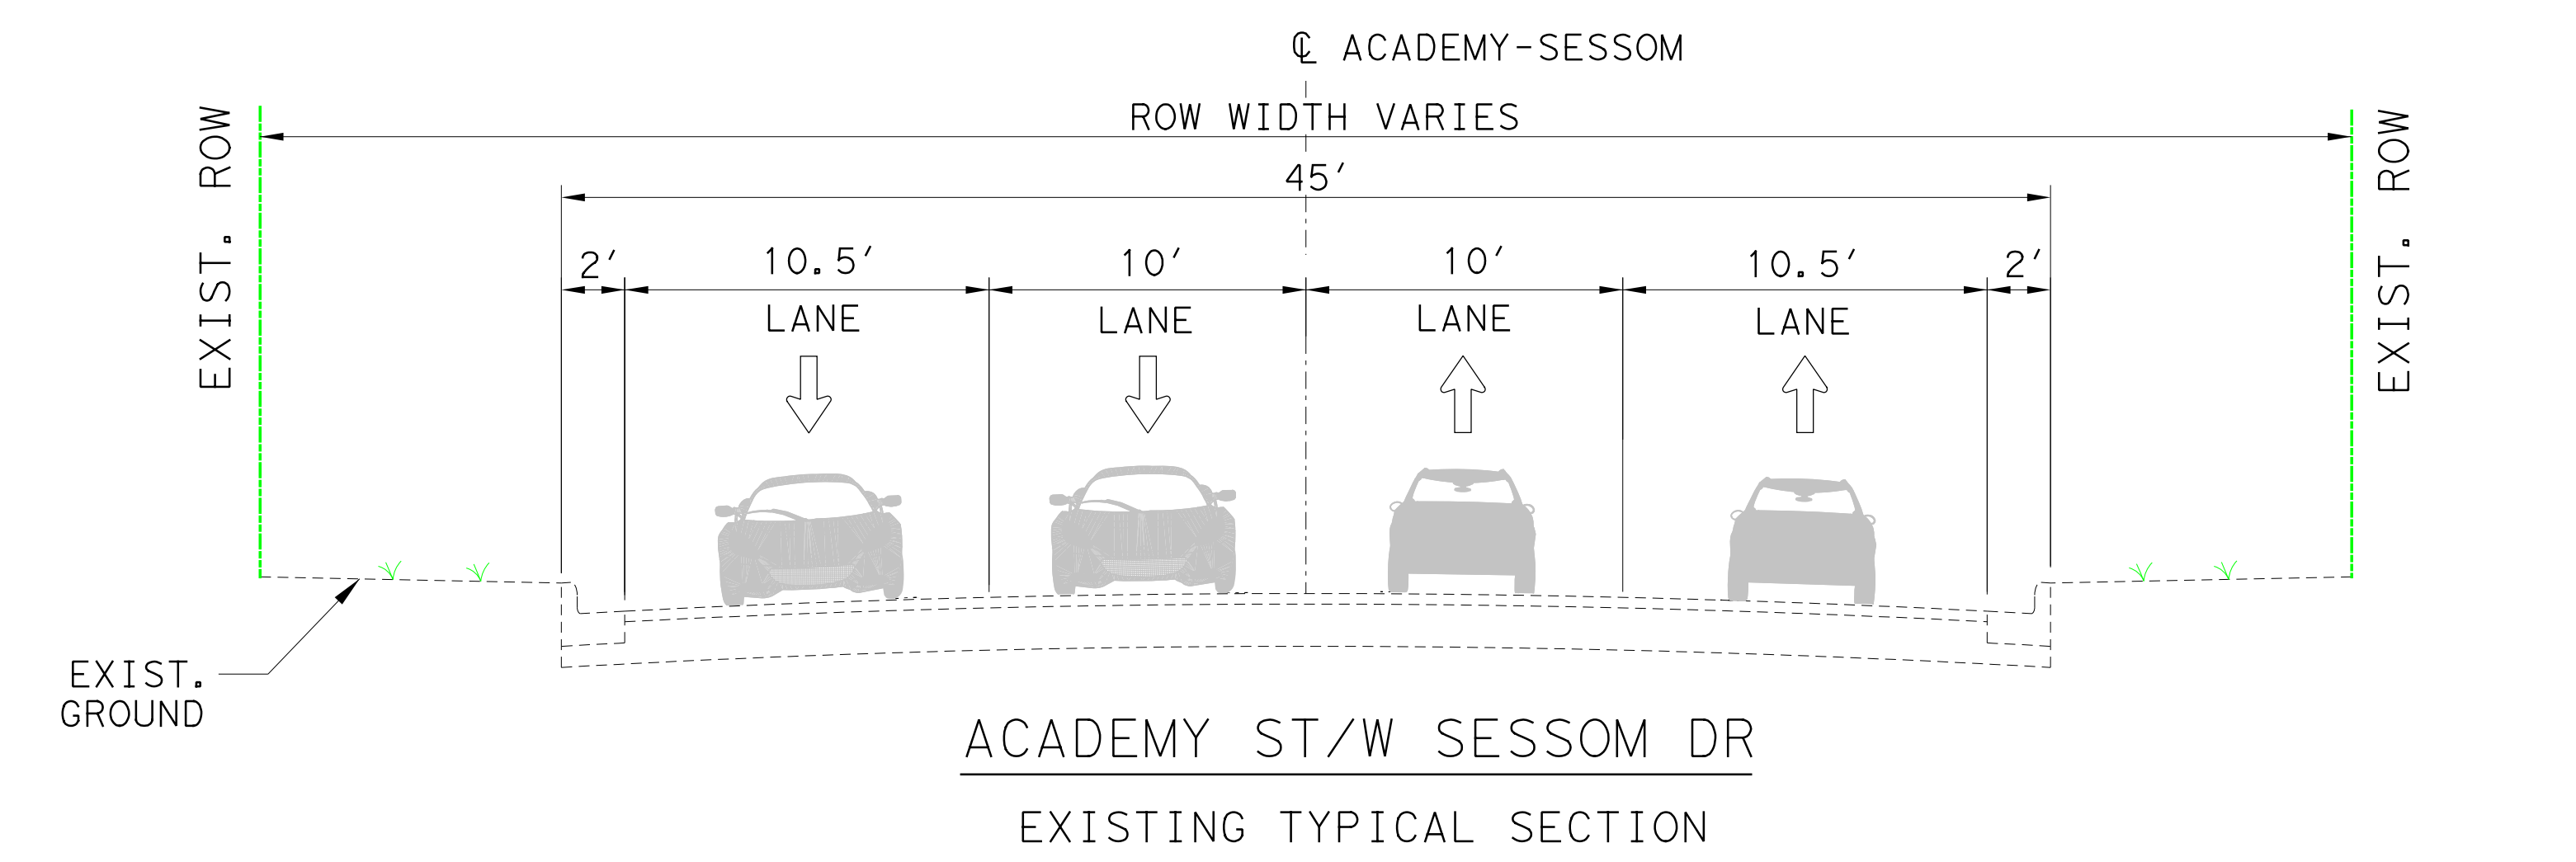

CITY OF SAN MARCOS
630 E. HOPKINS
SAN MARCOS, TX 78681
TEL 512.393.8000 FAX 512.393.8100
WWW.CITYOFSANMARCOS.ORG



ROADWAY & DRAINAGE
DESIGN SCHEMATIC

SESSOM DRAINAGE
IMPROVEMENTS PROJECT




CITY OF SAN MARCOS
600 E. HOPKINS
SAN MARCOS, TEXAS 78681
TEL: 512.393.8000 FAX: 512.393.8100
WWW.CITYOFSANMARCOS.GOV

3711 SOUTH MCKINNON DRIVE
AUSTIN, TEXAS 78704
TEL: 512.424.6600 FAX: 512.424.6601
WWW.STRUCTUREPOINT.COM




SIGNING & PAVEMENT
MARKINGS PLAN

SESSOM DRAINAGE
IMPROVEMENTS PROJECT

CITY OF SAN MARCOS
PROJECT LOCATION MAP - N.T.S.

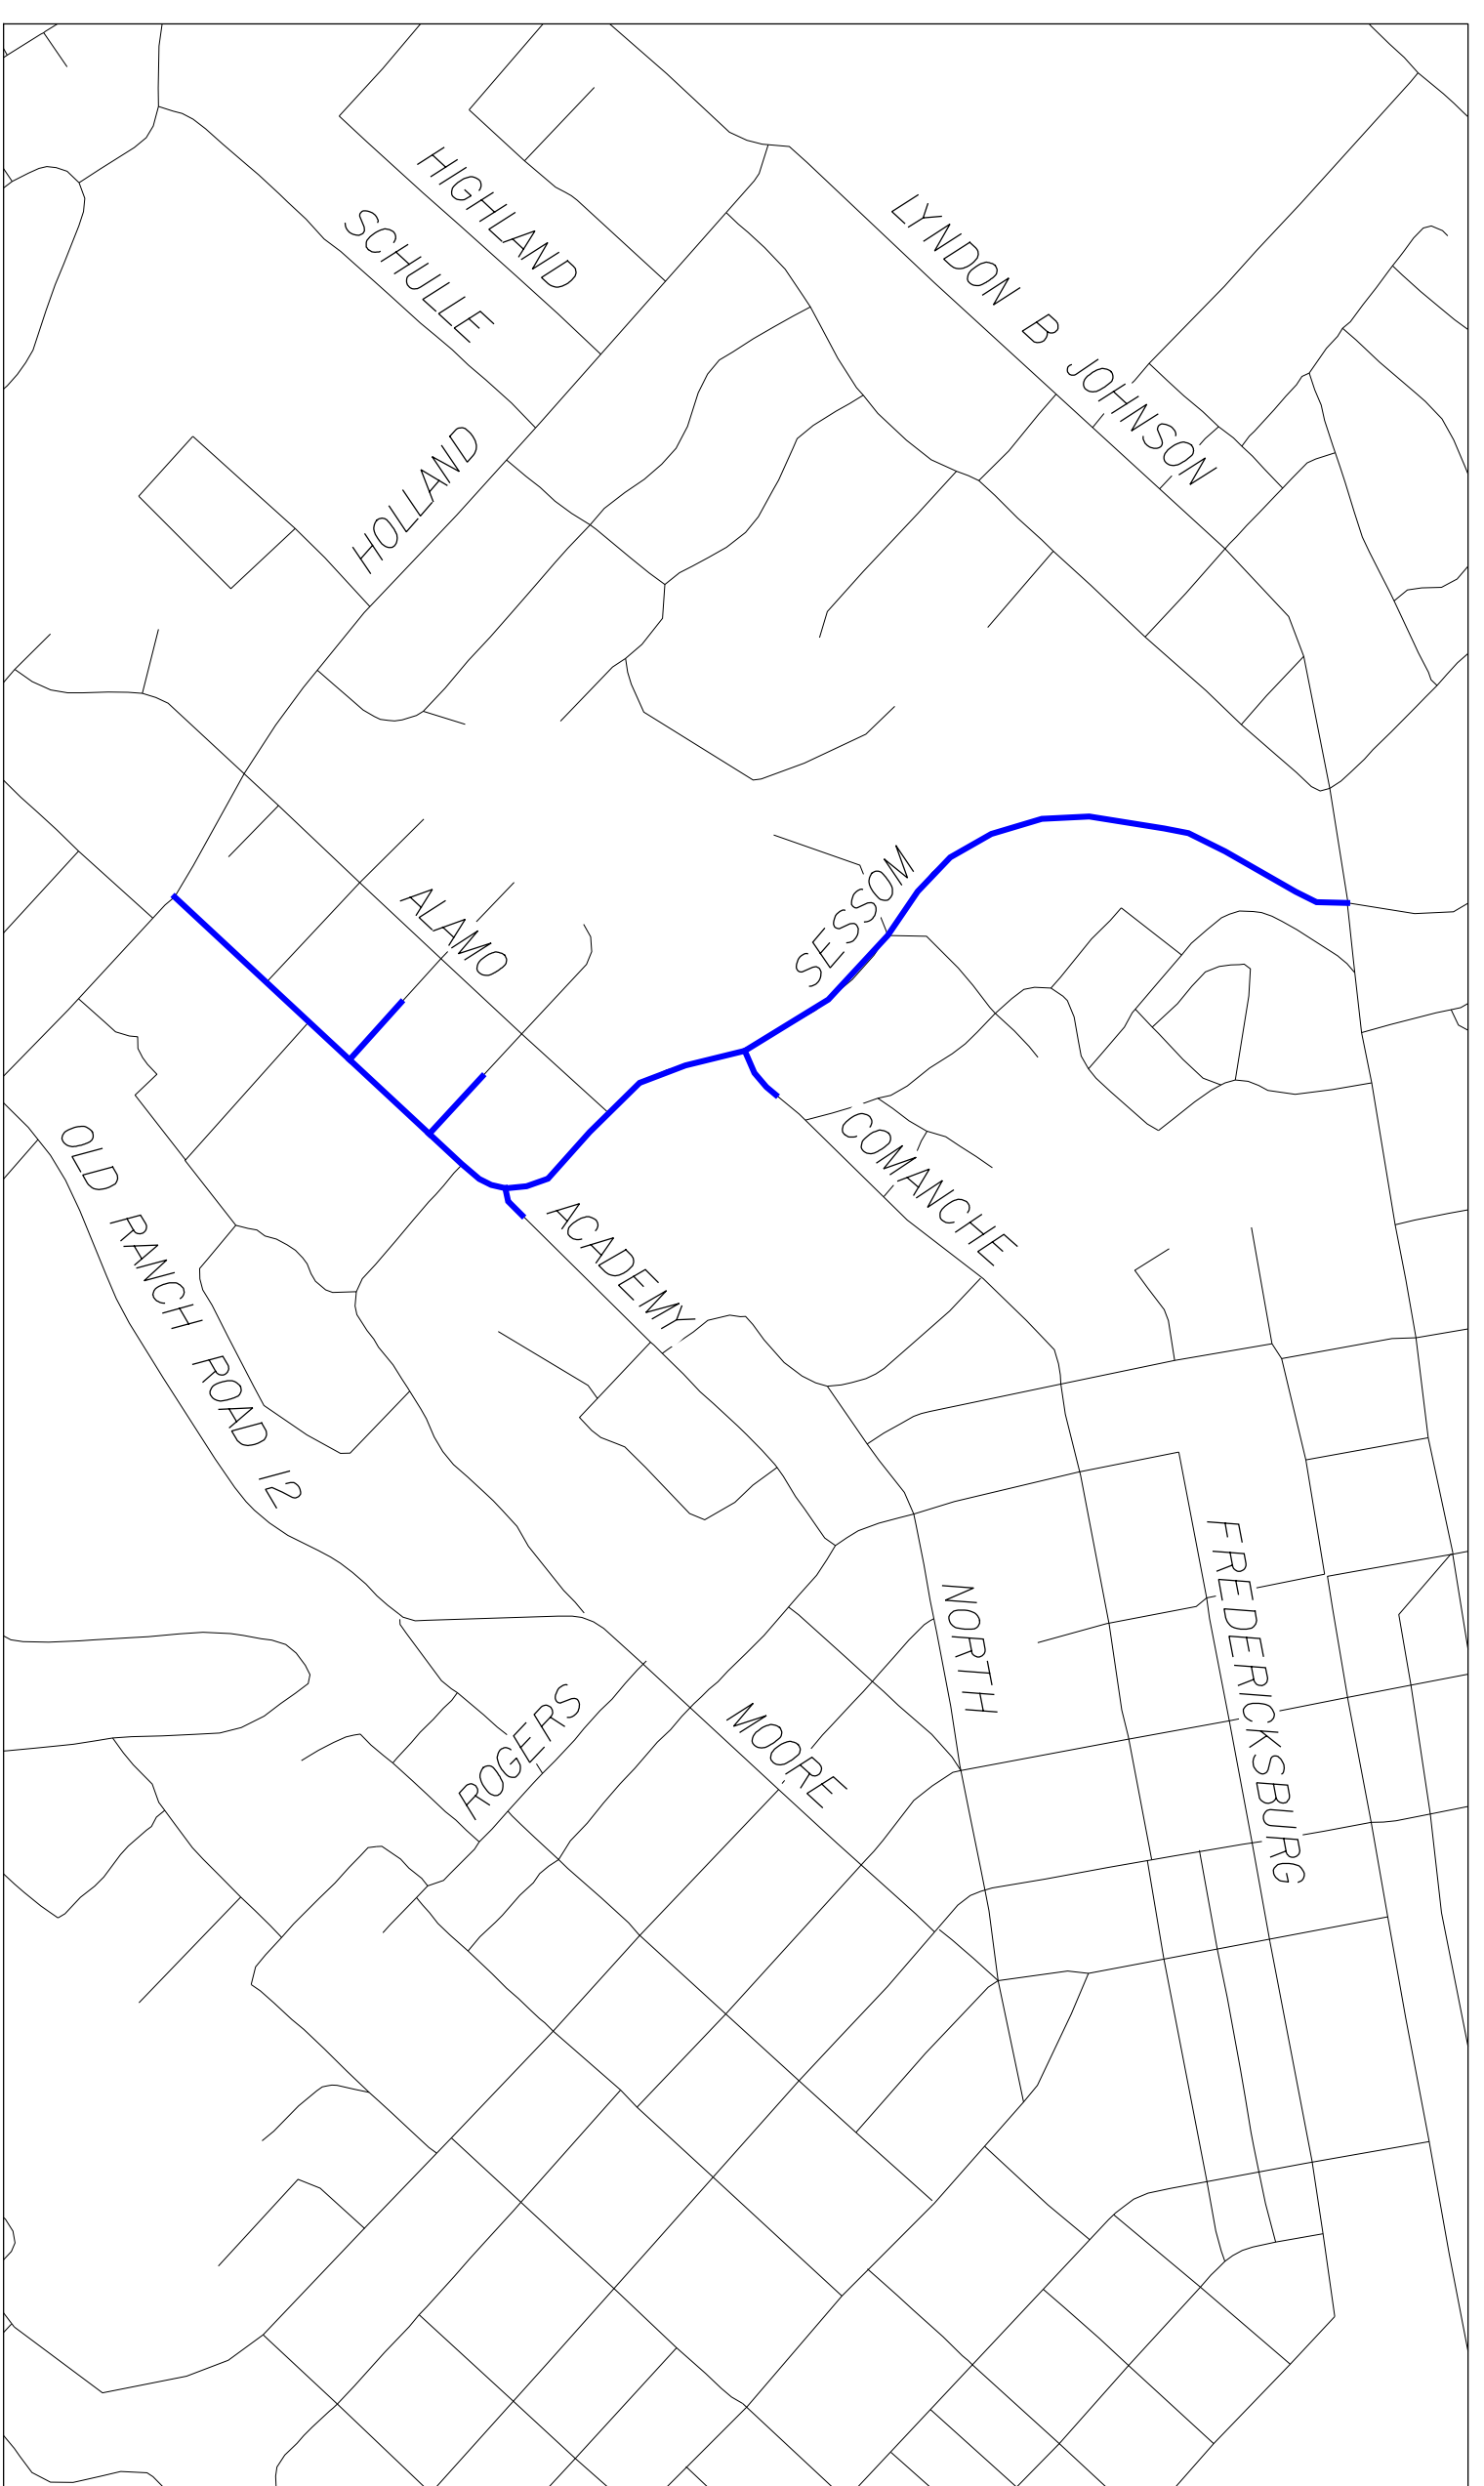

PROJECT DATA	
COUNTY:	HAYS COUNTY, TEXAS
PROJECT LIMITS:	FROM: HOLLAND STREET TO: N LBJ DR
LENGTH:	1,624.34 FT = 0.307 MI
FUNCTIONAL CLASS:	ARTERIAL
DESIGN SPEEDS:	30 MPH

  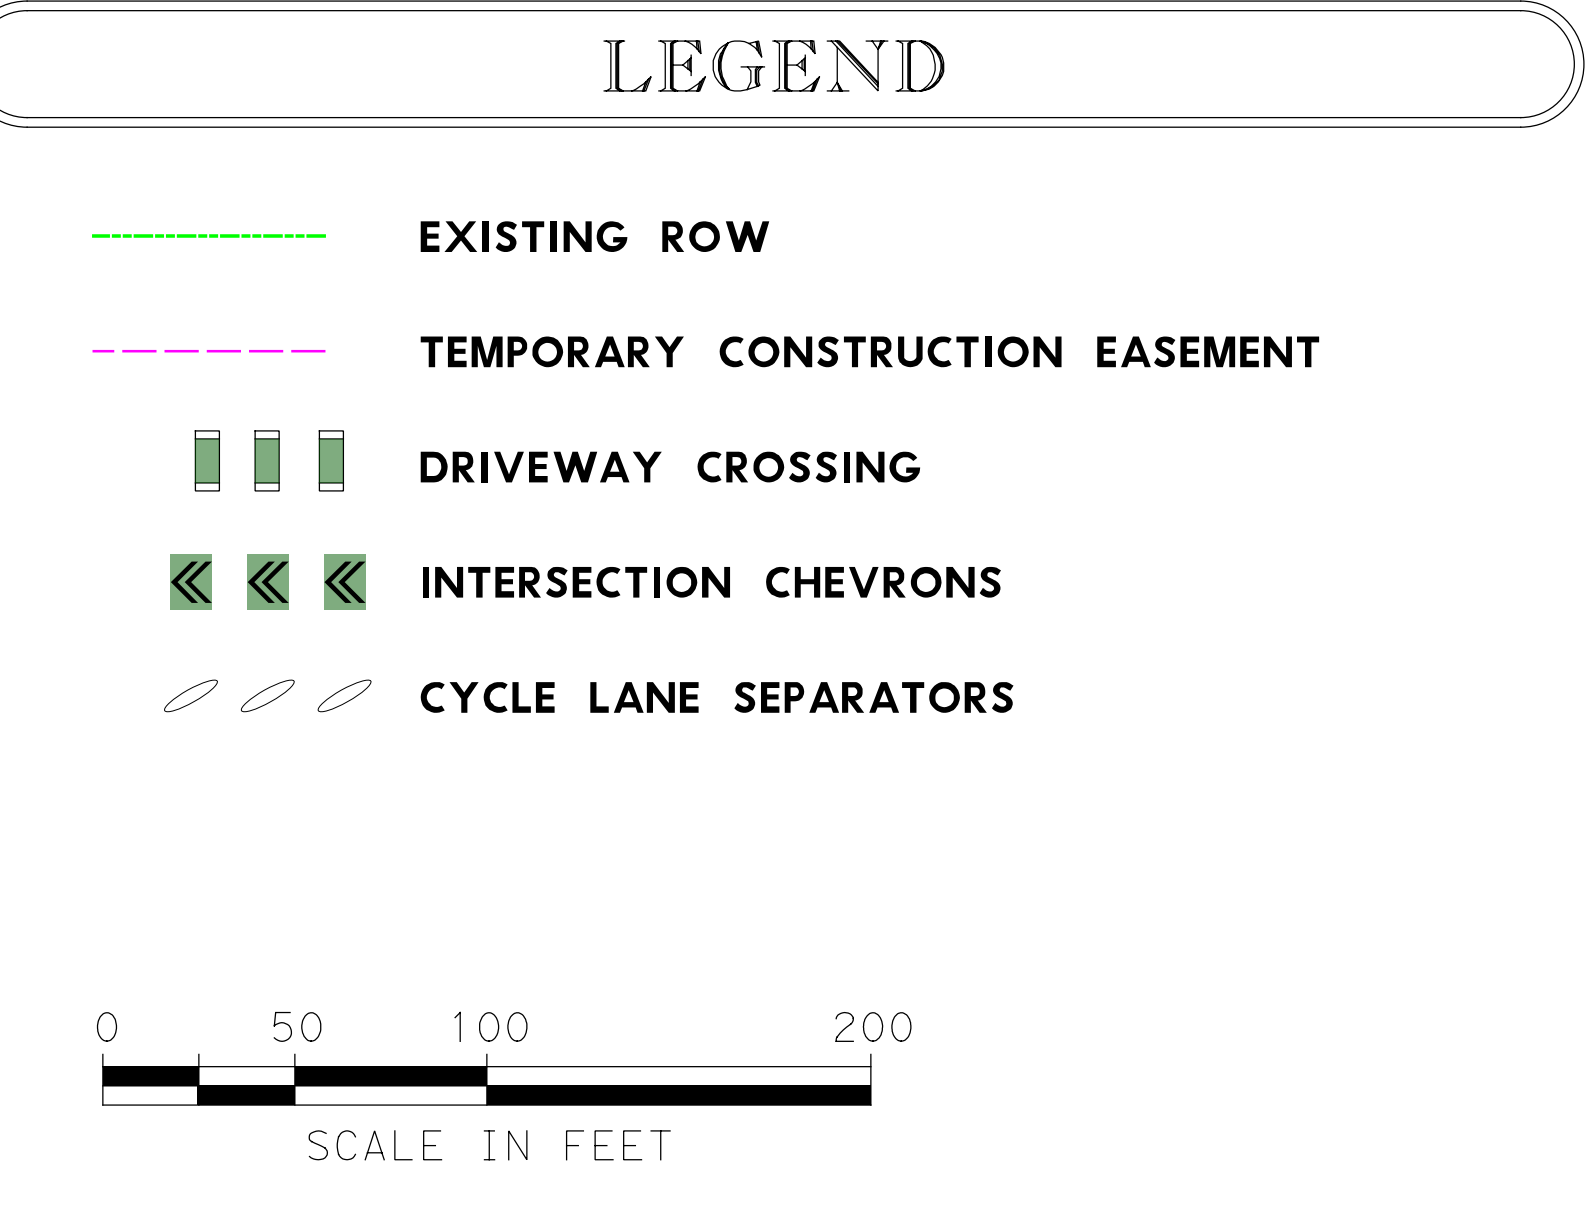

CITY OF SAN MARCOS
600 E. HOPKINS
SAN MARCOS, TEXAS 78681
TEL: 512.393.8000 FAX: 512.393.8100
WWW.CITYOFSANMARCOS.GOV



3711 SOUTH MCKINNON DRIVE
AUSTIN, TEXAS 78704
TEL: 512.424.6600 FAX: 512.424.6601
WWW.STRUCTUREPOINT.COM

SIGNING & PAVEMENT
MARKINGS PLAN

SESSOM DRAINAGE
IMPROVEMENTS PROJECT